

REVISIONS		
A	ISSUED FOR REVIEW	1/8/2024
B	ADDRESSING CITY COMMENTS	4/17/2024
C	ADDRESSING CITY COMMENTS	4/29/2024



LIEB ENGINEERING COMPANY

LIEB ENGINEERING COMPANY
 1290 MAIN STREET, SUITE E
 DAPHNE, AL 36526
 PH: (251) 978-9779

NOT VALID WITHOUT THE DATED SIGNATURE AND SEAL OF AN ALABAMA LICENSED ENGINEER.
 ALABAMA LICENSED ENGINEER: CHRISTOPHER JAY LIEB, P.E. LICENSE NUMBER 31204
 ALABAMA CERTIFICATE OF AUTHORIZATION NUMBER: 4938


JOB NUMBER	DRAWN BY: JLG	DATE: 12/06/2023	SCALE: 1"=20'
2023-126	CHECKED BY: CJL	APPROVED BY: CJL	ENGR: CJL

CRYSTAL VILLAGE
 EXISTING CONDITIONS & DEMOLITION PLAN
 GULF SHORES, AL
 OWNER: BEARDED TURKEY, LLC

SHEET NUMBER	C3.0	C
3 OF 11		



ALABAMA REGISTERED PROFESSIONAL ENGINEER
 No. 31204
 CHRISTOPHER JAY LIEB
 4/29/2024

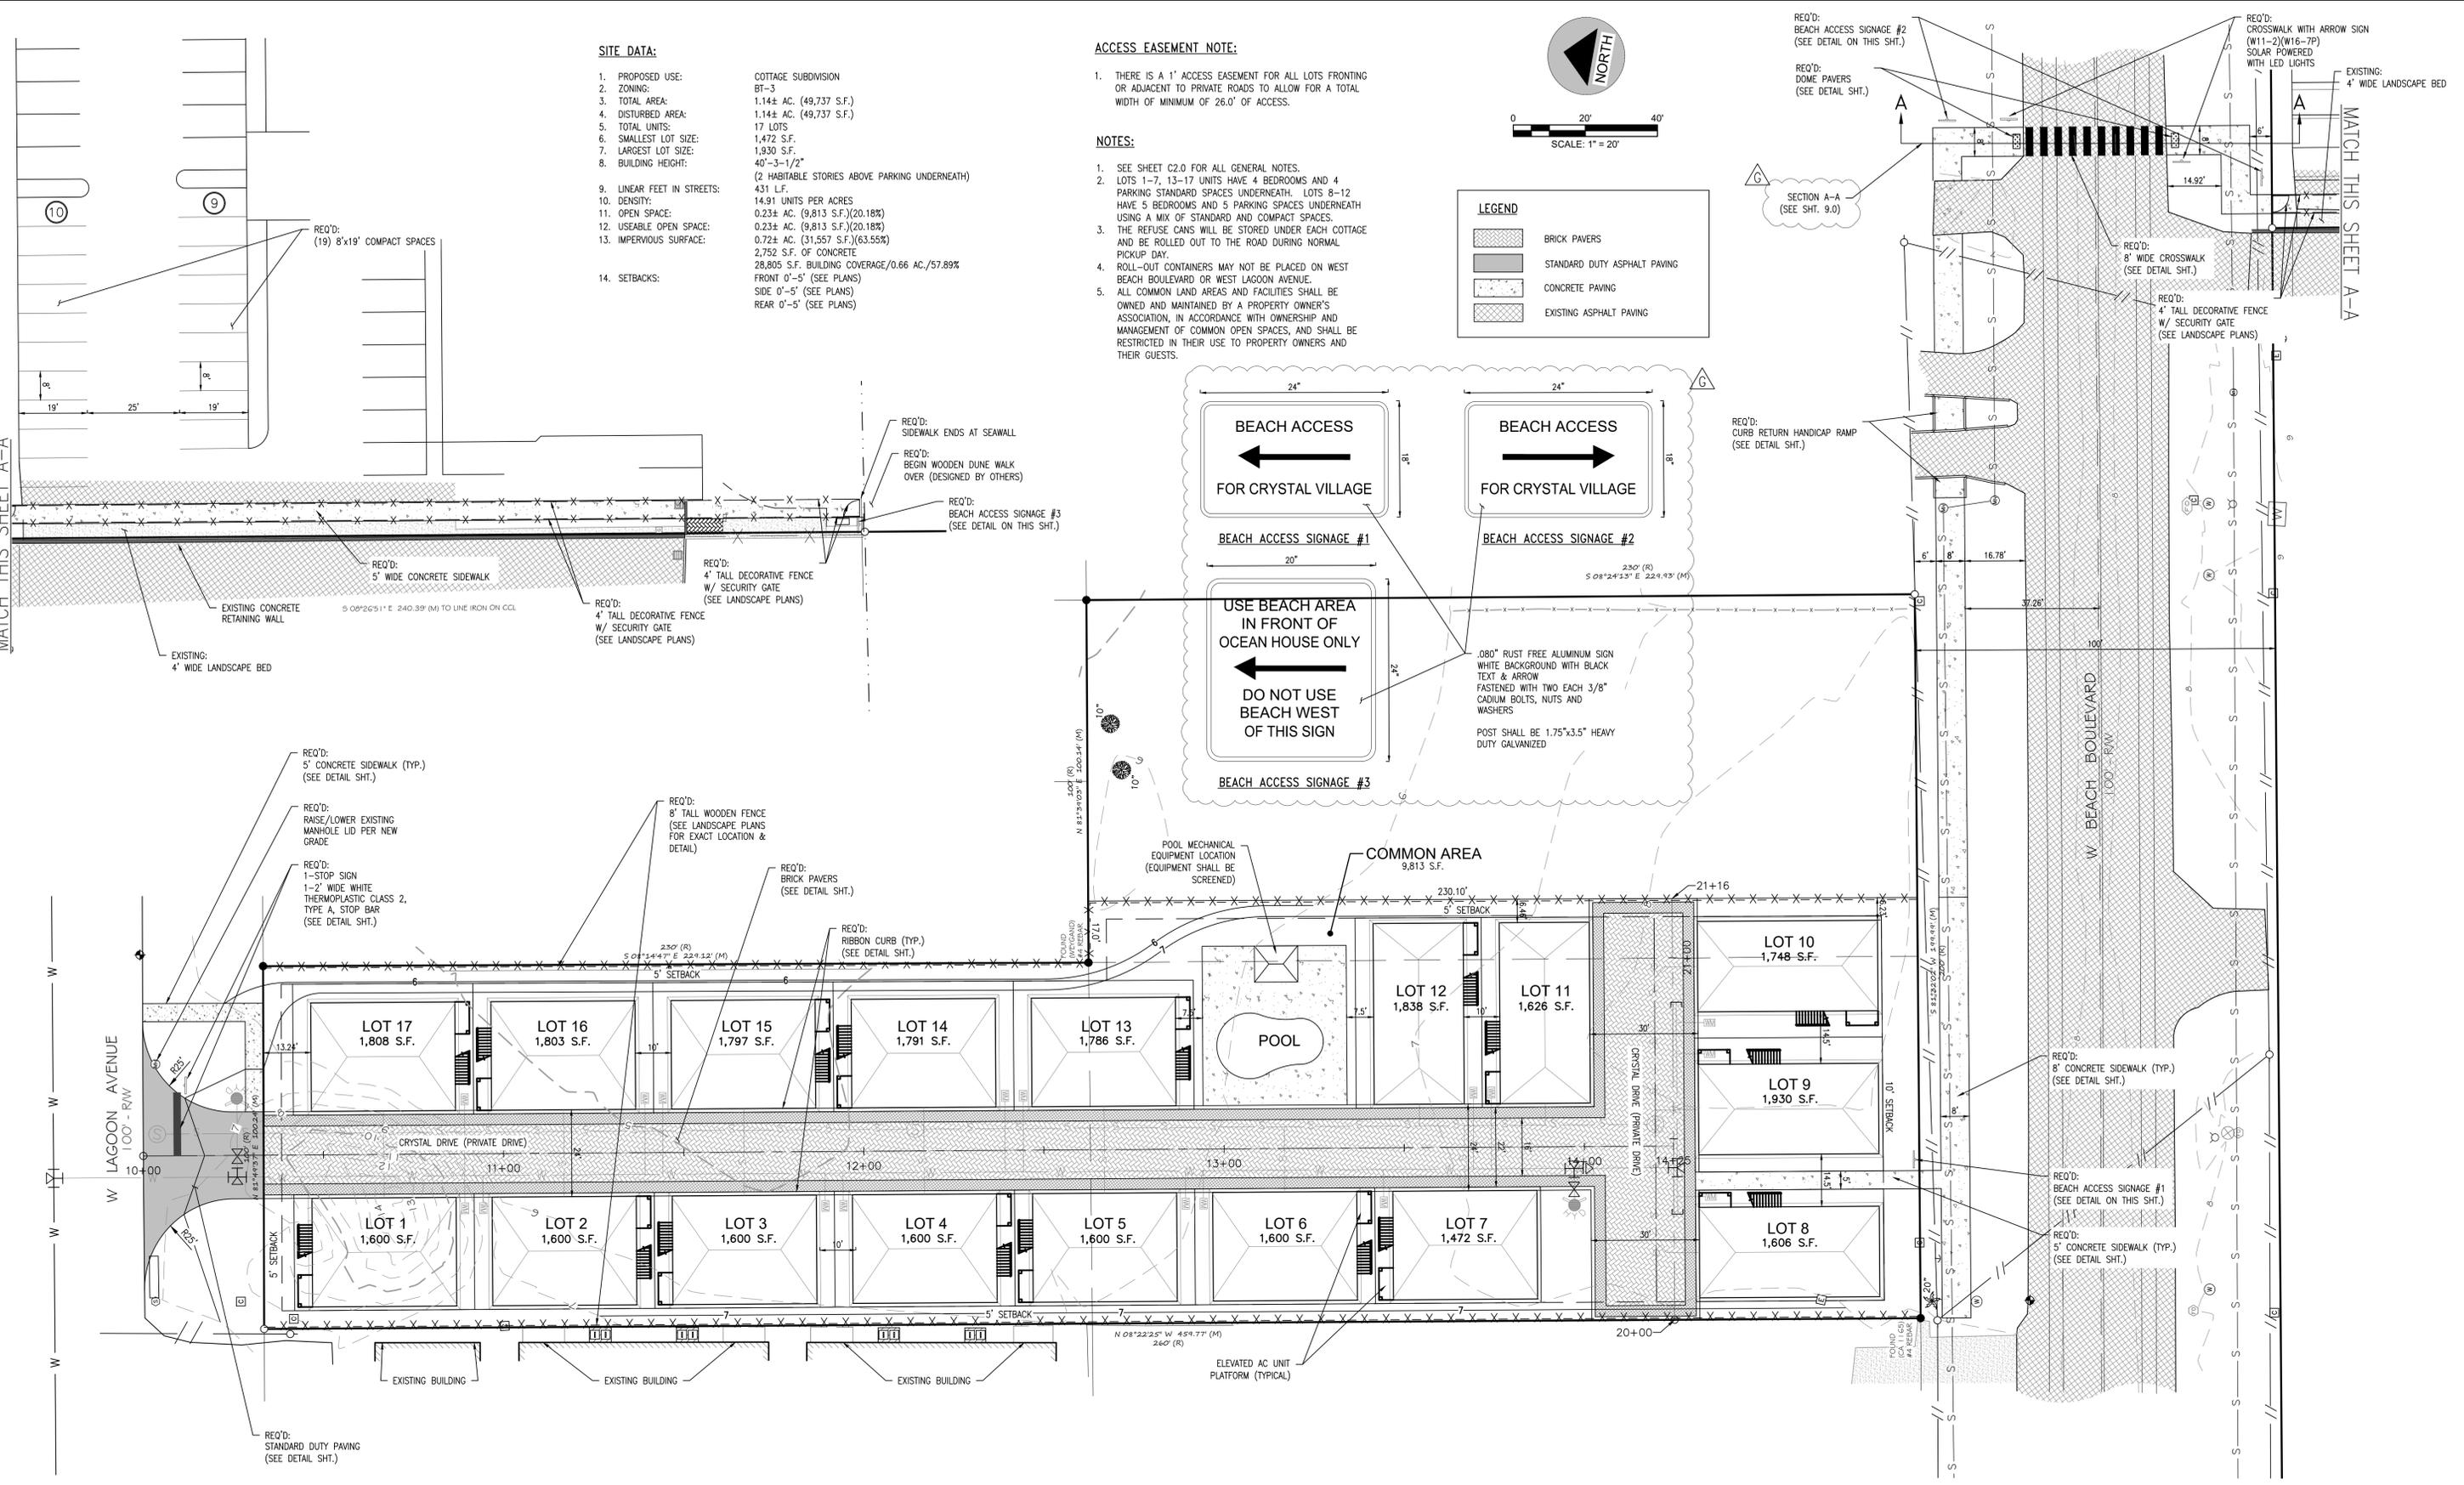

REVISIONS	ISSUED FOR REVIEW	DATE
A	ISSUED FOR REVIEW	1/8/2024
B	ADDRESSING CITY COMMENTS	2/7/2024
C	ADJUSTING THE BUILDINGS & ADDING BEACH ACCESS	3/8/2024
D	ADDRESSING CITY COMMENTS	3/28/2024
E	ADDRESSING CITY COMMENTS	4/17/2024
F	ADDRESSING CITY COMMENTS	4/29/2024
G	ADDRESSING ALDOT COMMENTS	5/7/2025

LIEB ENGINEERING COMPANY


1290 MAIN STREET, SUITE E
DAPHNE, AL 36526
PH: (251) 978-9779

NOT VALID WITHOUT THE DATED SIGNATURE AND SEAL OF AN ALABAMA LICENSED ENGINEER.
ALABAMA LICENSED ENGINEER: CHRISTOPHER JAY LIEB, P.E. LICENSE NUMBER 31204
ALABAMA CERTIFICATE OF AUTHORIZATION NUMBER: 4938

JOB NUMBER: 2023-126
DRAWN BY: JLG
DATE: 12/06/2023
SCALE: 1"=20'
CHECKED BY: CJL
APPROVED BY: CJL
ENGR: CJL

CRYSTAL VILLAGE
SITE PLAN
GULF SHORES, AL
OWNER: BEARDED TURKEY, LLC

SHEET NUMBER: 4 OF 11
C4.0 G

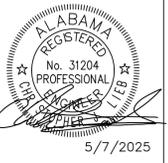

5/7/2025