




SHEET TITLE:
**PROJECT
OVERVIEW**

PROJ. MGR.: JRB
DRAWN: BT/PC
DATE: 11.07.2025
REVISIONS:

JOB NO. 25-111
SHEET NO:
C-1.1

LEGEND

	R/W-PROP LINE
	EX WATER-LINE
	EX WATER VALVE
	EX FIRE HYDRANT
	EX WATER METER
	EX SEWER-LINE
	EX SEWER MH
	EX SEWER CO
	EX FIBER-LINE
	EX TELEPHONE PEDestal
	EX CATV
	EX UG POWER-LINE
	EX ELEC BOX
	EX TRANSFORMER
	EX AC UNIT
	EX LIGHT POLE
	EX GUY WIRE
	EX GAS-LINE
	EX DRAINAGE PIPE
	EX DRAINAGE MH
	EX GRATE INLET
	EX HAND-HOLE
	EX CHAIN-LINKED FENCE
	EX BLDG AREA
	EX ASPHALT AREA
	EX CONC AREA
	PR WATER-LINE
	PR SEWER-LINE
	PR SEWER MH
	PR SEWER CO
	PR DRAINAGE SWALE
	PR FENCE
	PR GAS-LINE
	PR CONC AREA
	PR BLDG

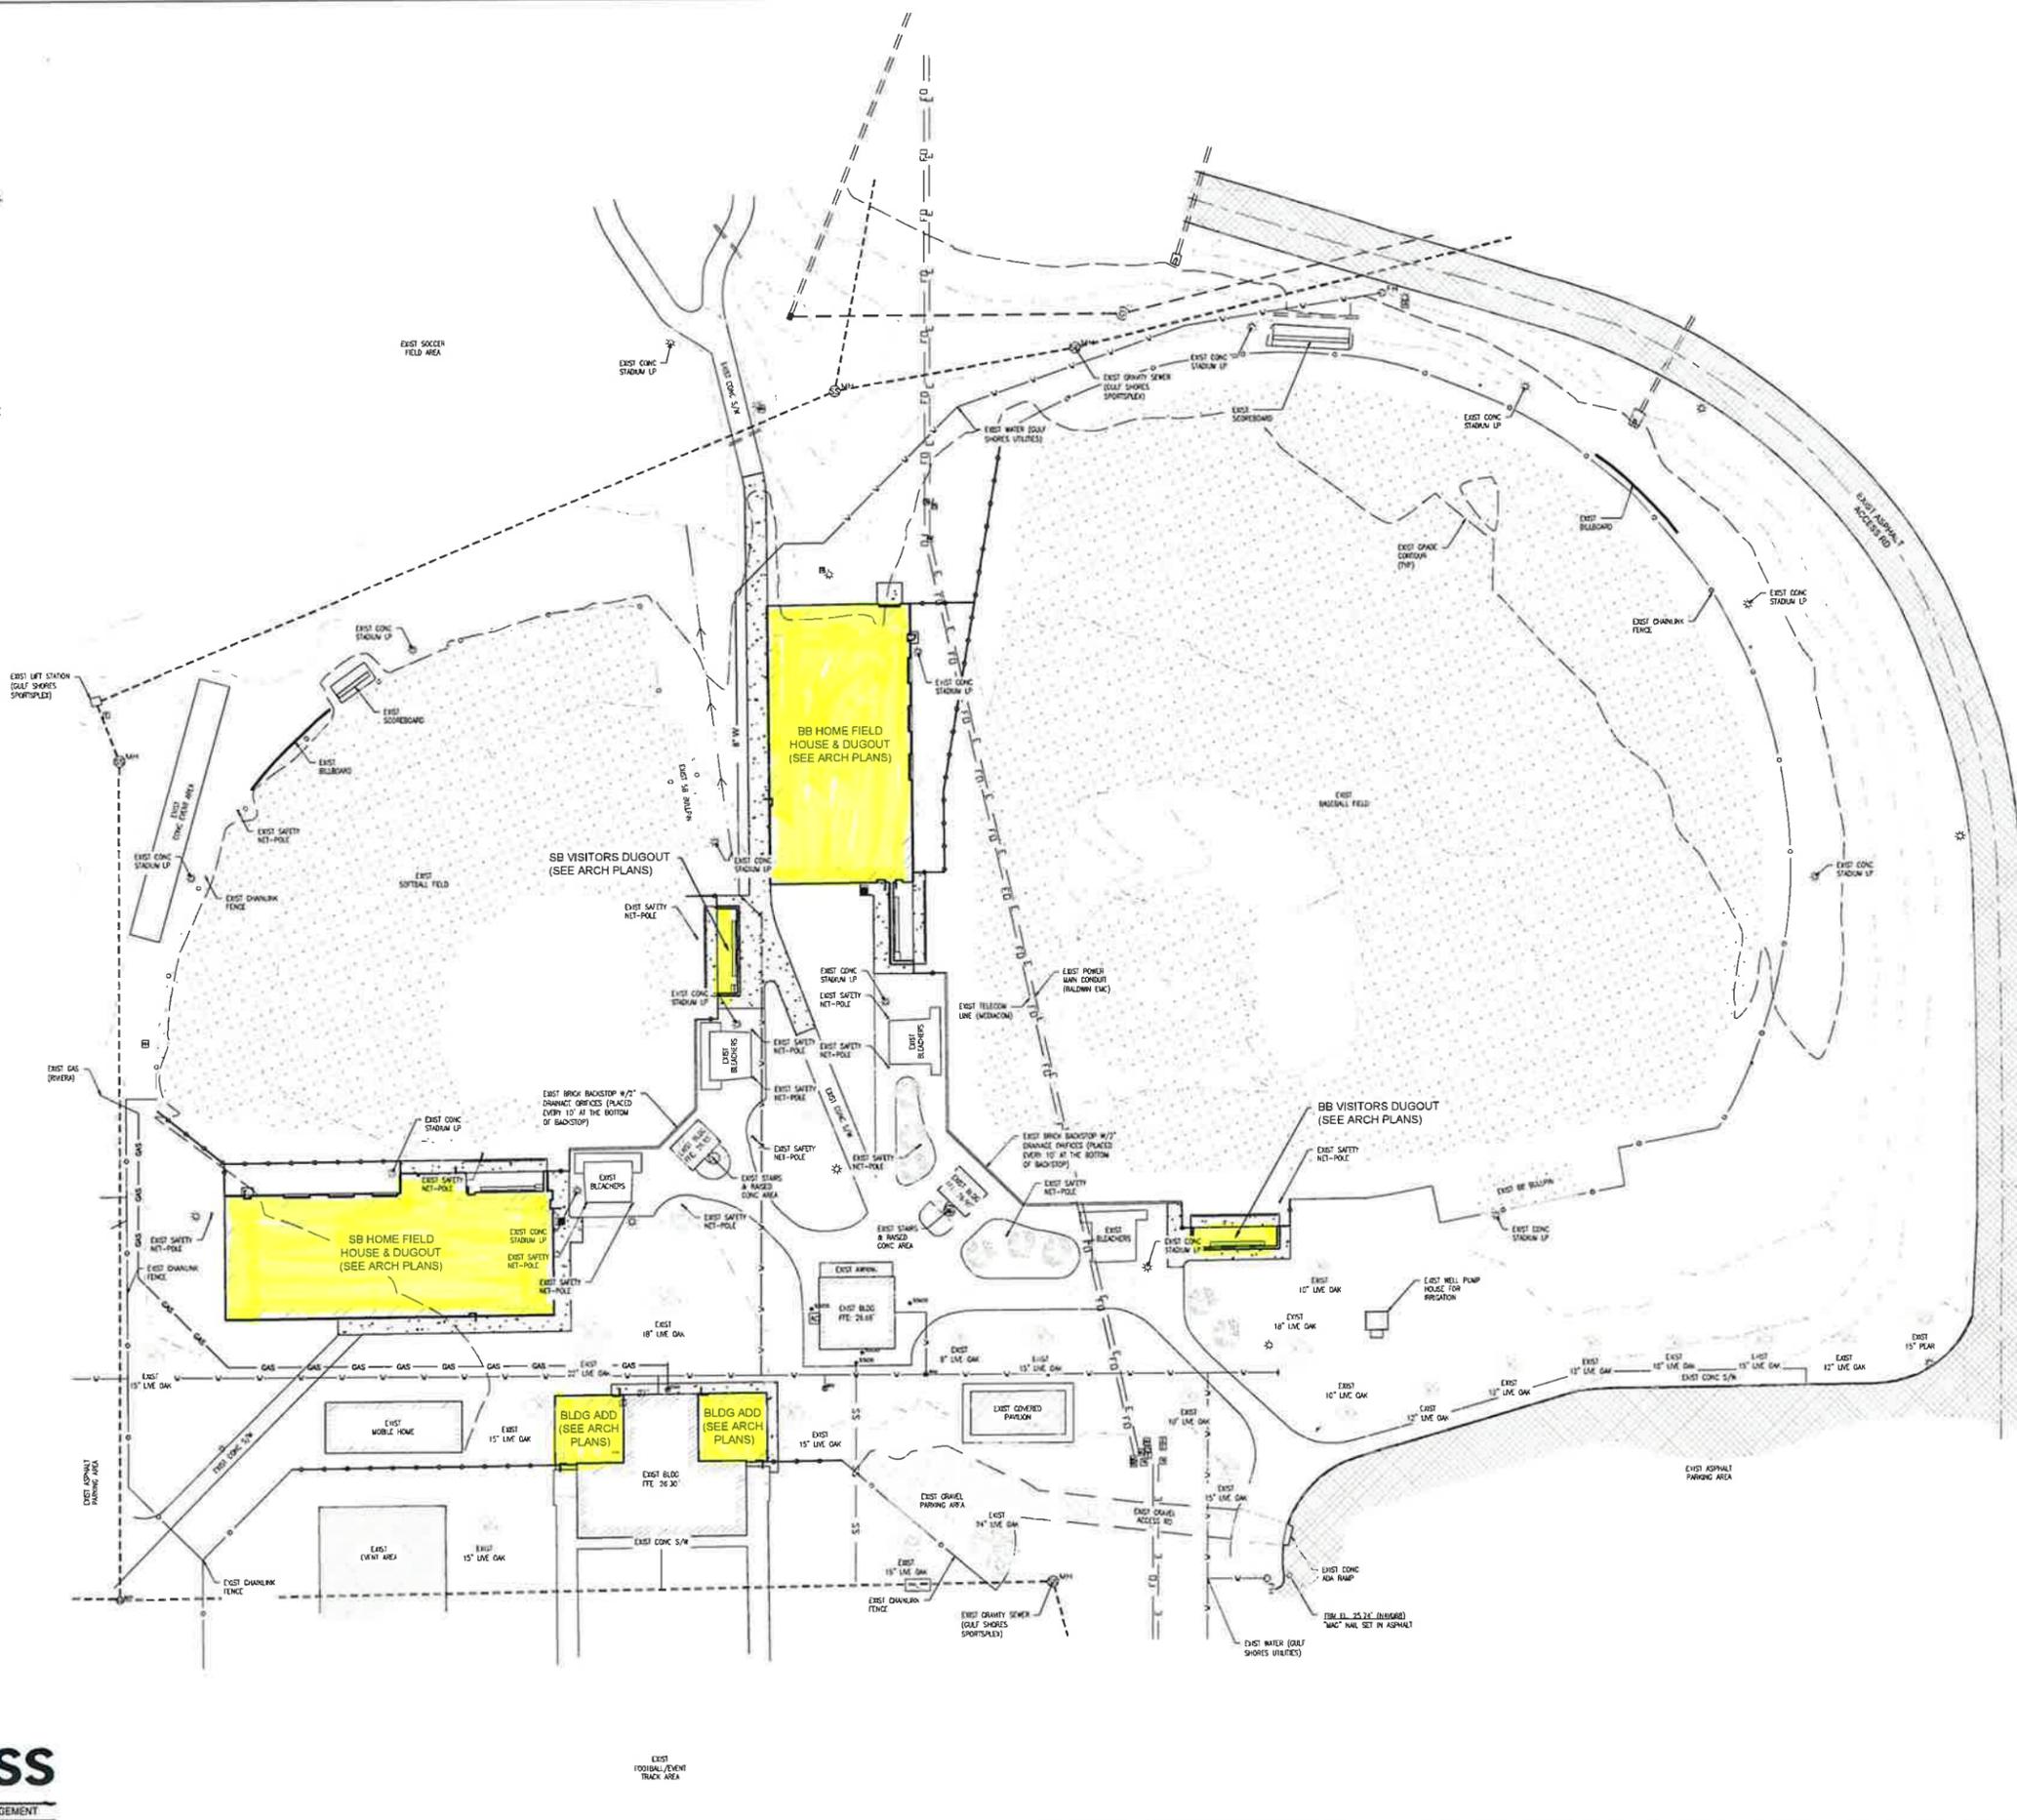

S:\Clients\05-108 GSCS Baseball & Softball Field House - Lathan-McKee Architects\CIVIL ENGINEERING\PRODUCTION\DWGS\05-108 GSSP SB-BB OV-SEO-UTL.dwg - Friday, November 7, 2025 5:51:41 PM

NEW BASEBALL / SOFTBALL FIELDHOUSES AND SOCCER DRESSING ROOMS
AT THE
GULF SHORES SPORTSPLEX
FOR THE
GULF SHORES CITY SCHOOLS
GULF SHORES, ALABAMA




SHEET TITLE
**EXIST
CONDITIONS
PLAN**

PROJ. MGR.: JMB
DRAWN: BT/PJC
DATE: 11.07.2008
REVISIONS:

JOB NO. 25-111
SHEET NO:
C-2.0

LEGEND

- R/W-PROP LINE
- EX WATER-LINE
- EX WATER VALVE
- EX FIRE HYDRANT
- EX WATER METER
- EX SEWER-LINE
- EX SEWER MH
- EX SEWER OD
- EX FIBER-LINE
- EX TELEPHONE PEDESTAL
- EX CATV
- EX US POWER-LINE
- EX ELEC BOX
- EX TRANSFORMER
- EX AC UNIT
- EX LIGHT POLE
- EX GUY WIRE
- EX GAS-LINE
- EX DRAINAGE PIPE
- EX DRAINAGE MH
- EX GRATE INLET
- EX HAND-HOLE
- EX CHAIN-LINKED FENCE
- EX BLDG AREA
- EX ASPHALT AREA
- EX CONC AREA

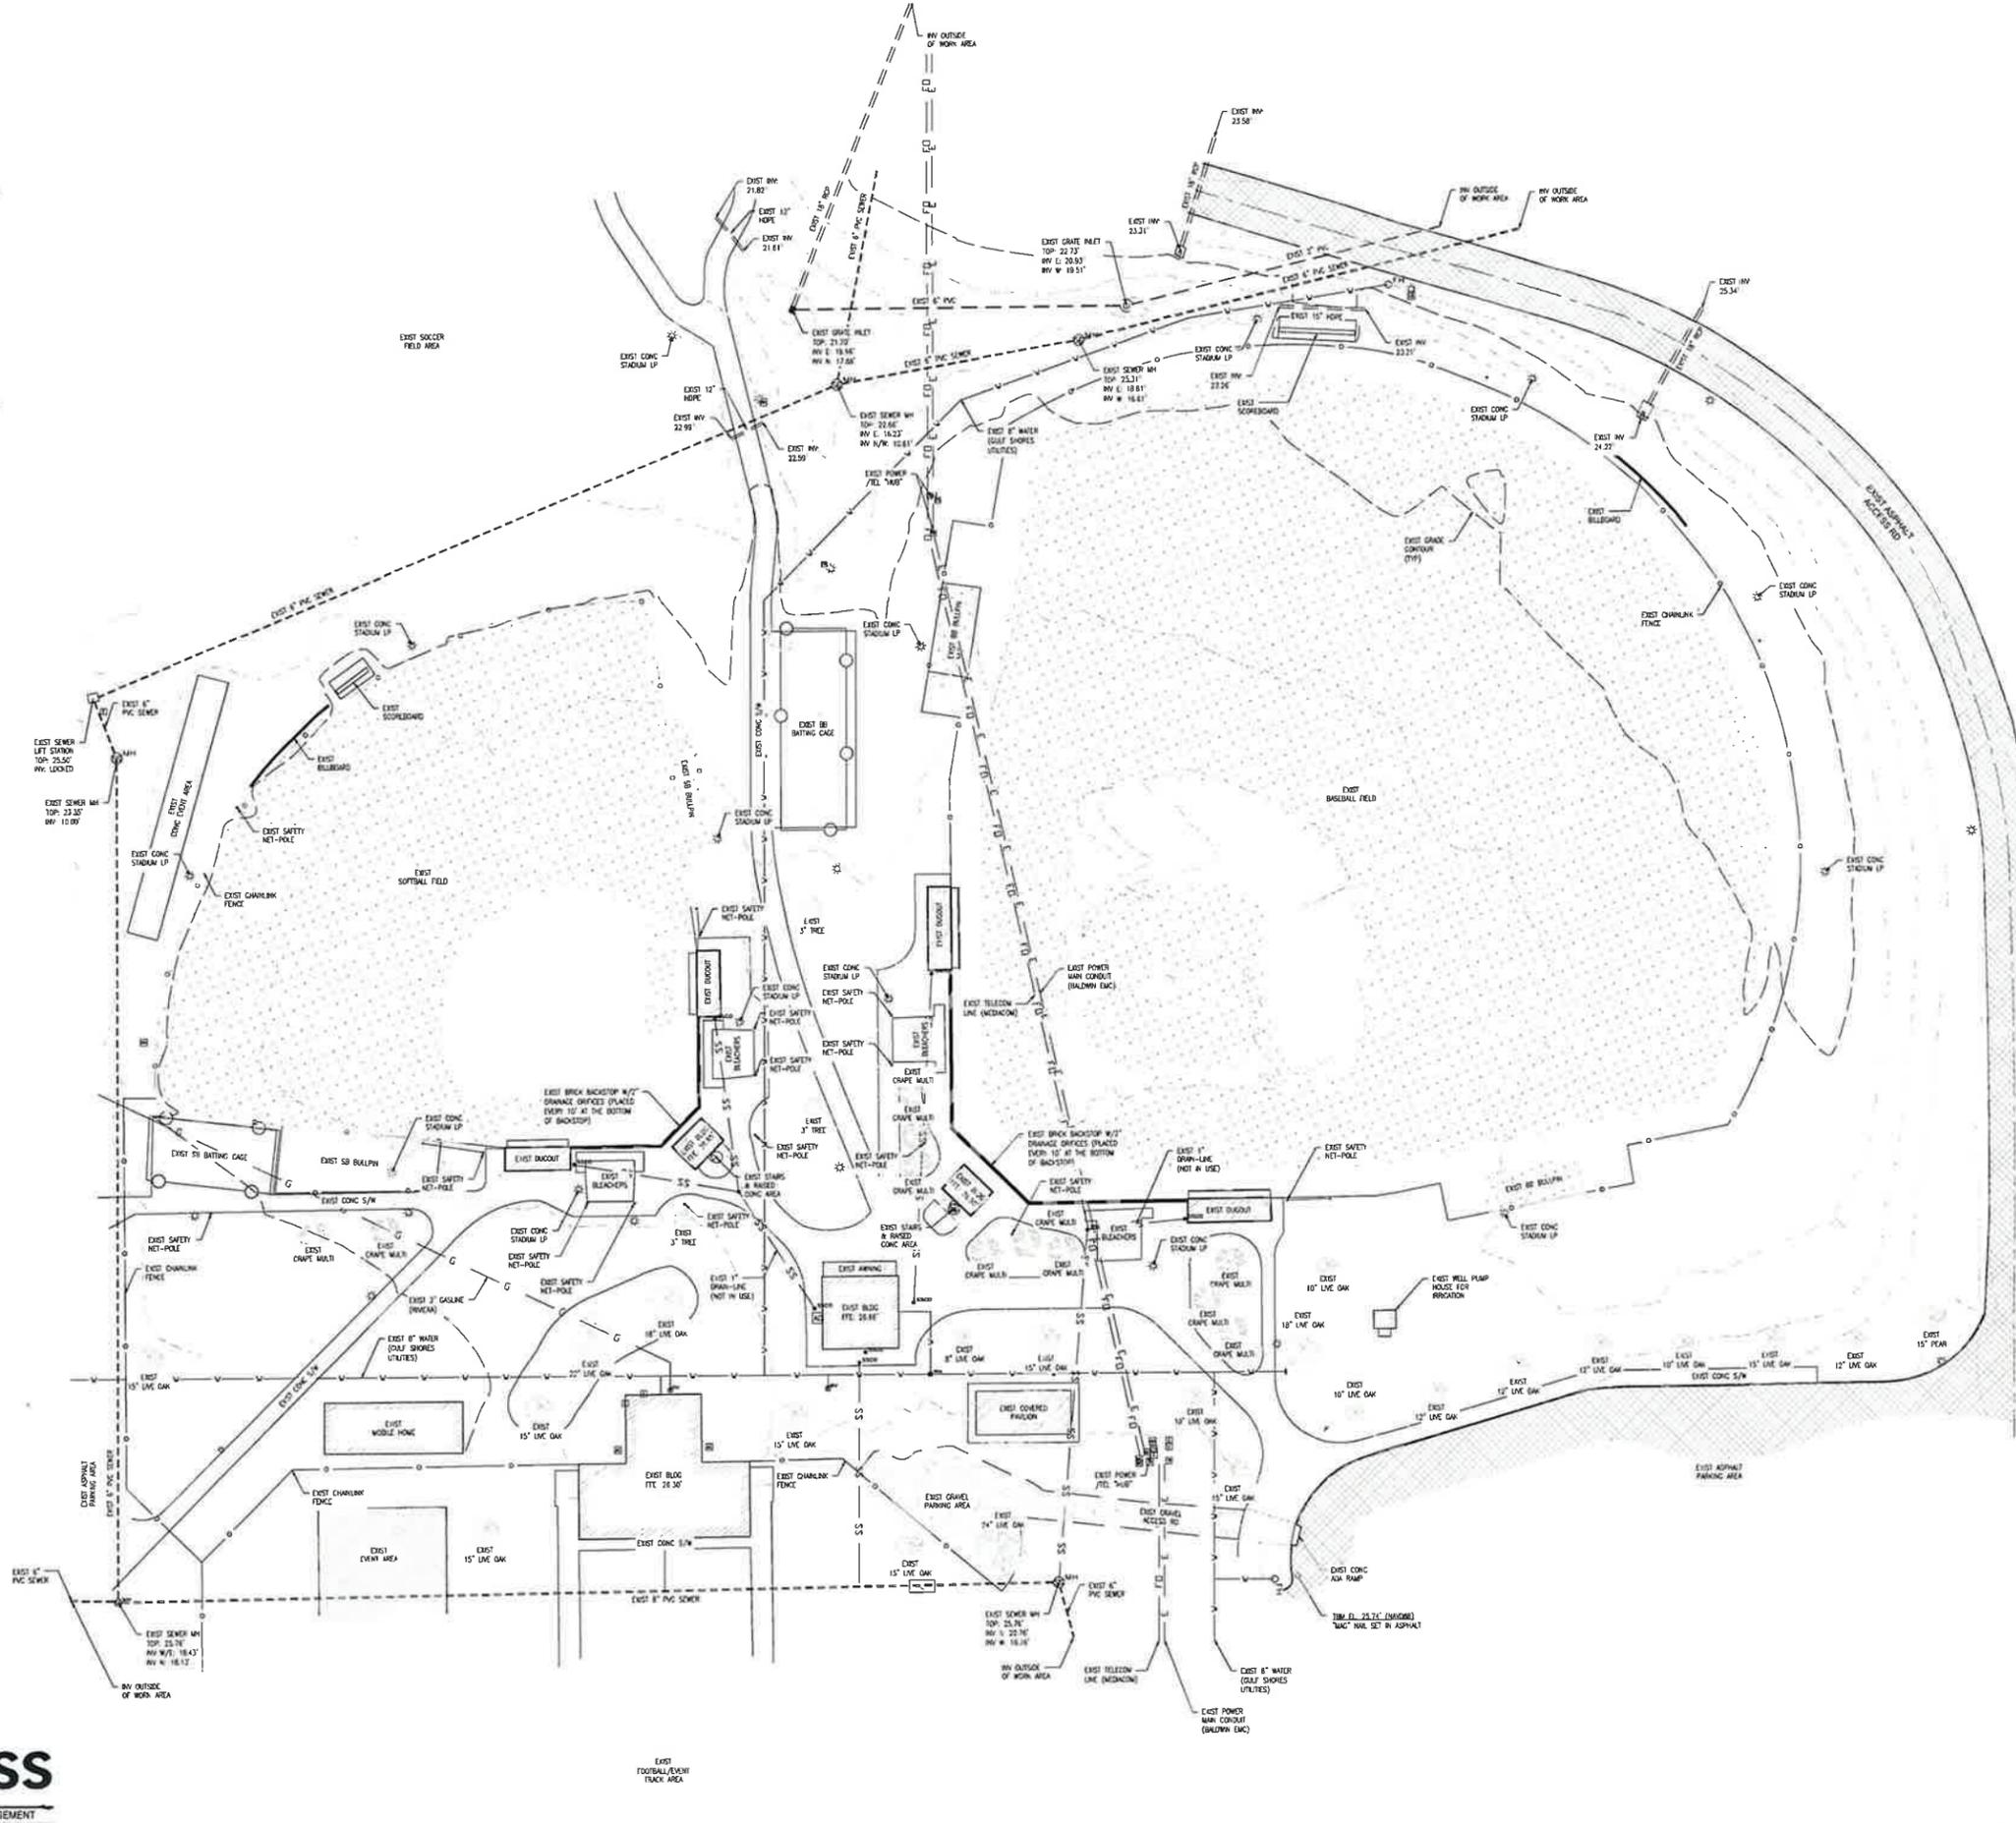




SHEET TITLE:
**DEMOLITION
PLAN 2**

PROJ. MGR.: JMB
DRAWN: BT/PC
DATE: 11.07.2025
REVISIONS:

JOB NO. 25-111
SHEET NO:
C-2.2

LEGEND

- R/W-PROP LINE
- EX WATER-LINE
- EX WATER VALVE
- EX FIRE HYDRANT
- EX WATER METER
- EX SEWER-LINE
- EX SEWER MH
- EX SEWER CO
- EX FIBER-LINE
- EX TELEPHONE PEDestal
- EX CATV
- EX US POWER-LINE
- EX ELEC BOX
- EX TRANSFORMER
- EX AC UNIT
- EX LIGHT POLE
- EX GUY WIRE
- EX GAS-LINE
- EX DRAINAGE PIPE
- EX DRAINAGE MH
- EX GRATE INLET
- EX HAND-HOLE
- EX CHAIN-LINK FENCE
- EX BLDG AREA
- EX ASPHALT AREA
- EX CONC AREA
- DEMO AREA
- DEMO ITEM

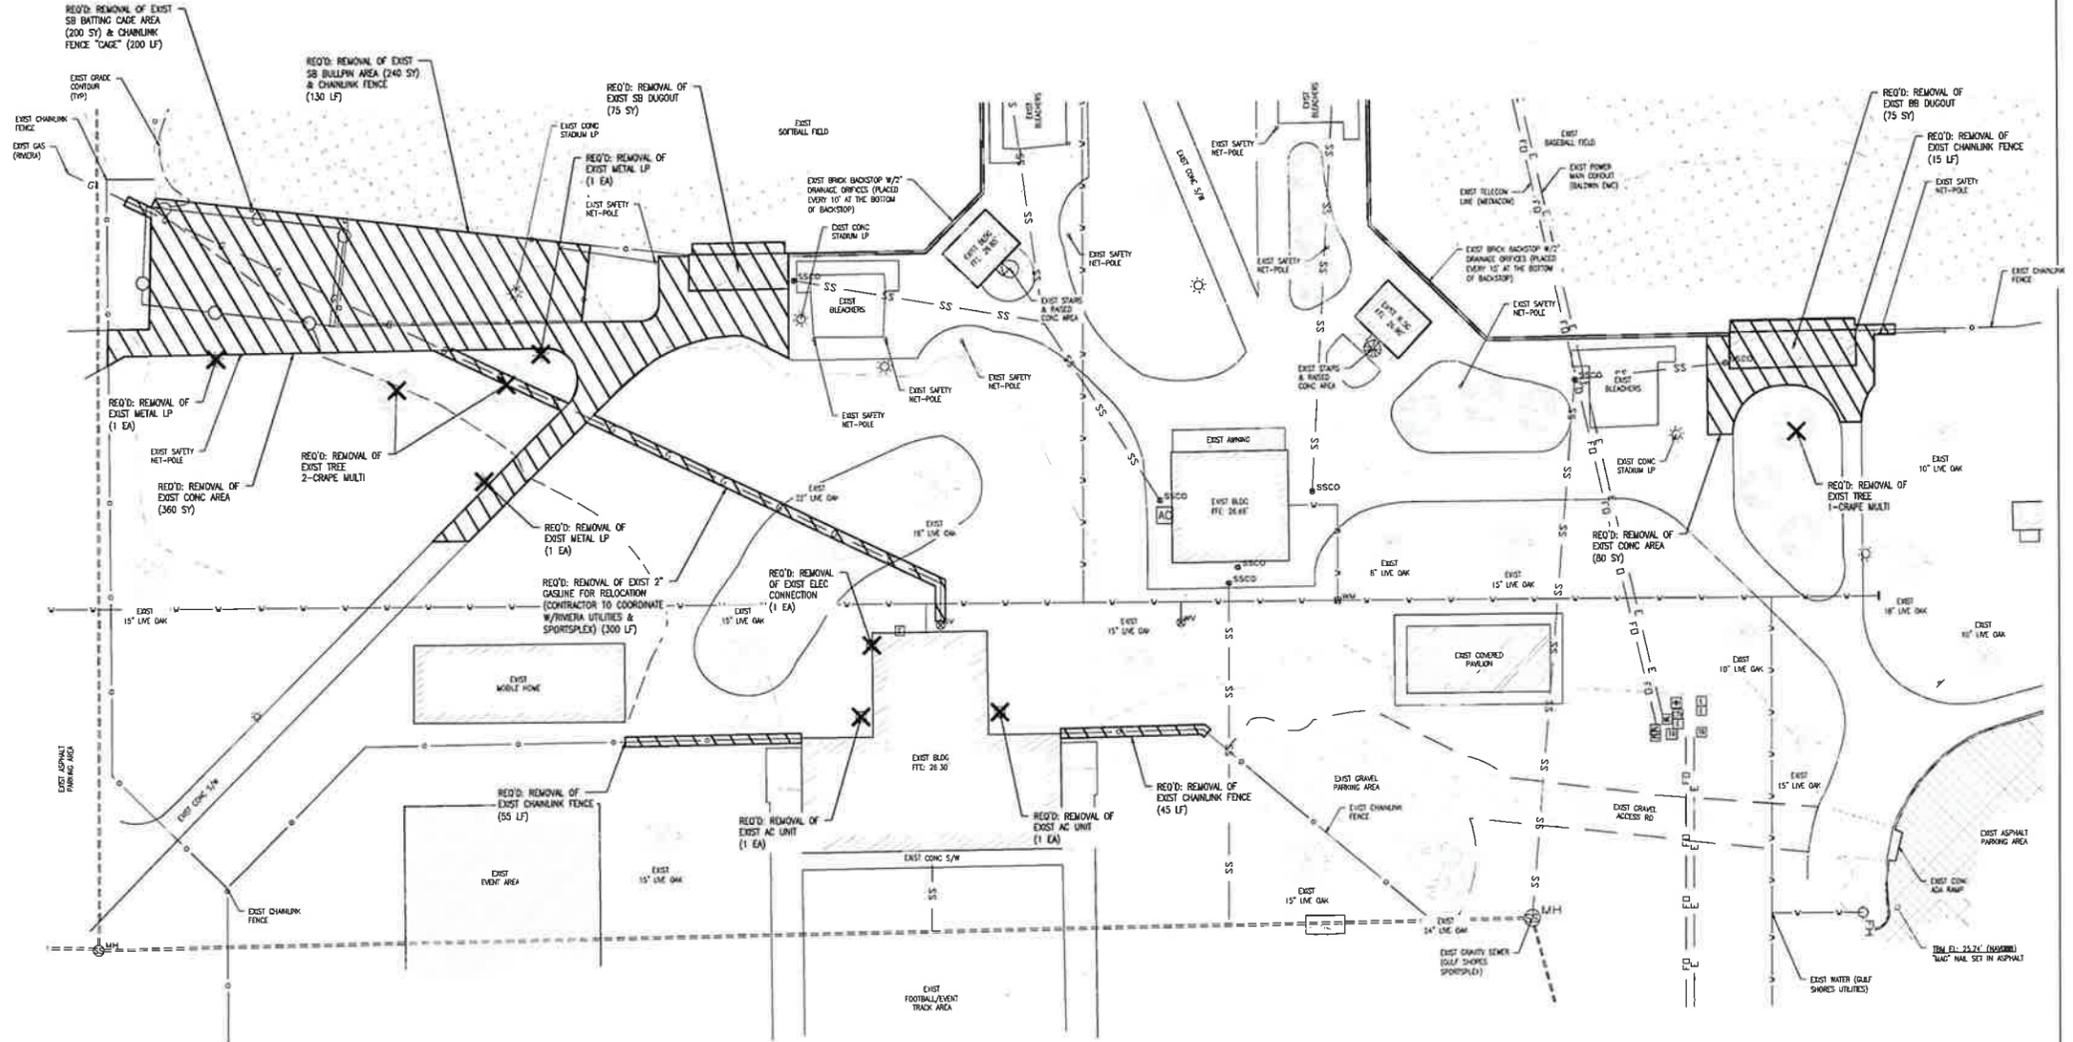

NEW BASEBALL / SOFTBALL FIELDHOUSES AND SOCCER DRESSING ROOMS
AT THE
GULF SHORES SPORTSPLEX
FOR THE
GULF SHORES CITY SCHOOLS
GULF SHORES, ALABAMA




SHEET TITLE:
**GEOMETRIC
PLAN 1**

PROJ. MGR.: JMB
DRAWN: BT/RC
DATE: 11.07.2025
REVISIONS:

JOB NO. 25-111
SHEET NO:
C-3.0

LEGEND

- R/W-PROP LINE
- EX WATER-LINE
- EX WATER VALVE
- EX FIRE HYDRANT
- EX WATER METER
- EX SEWER-LINE
- EX SEWER MH
- EX SEWER CO
- EX FIBER-LINE
- EX TELEPHONE PEDESTAL
- EX CATV
- EX UG POWER-LINE
- EX ELEC BOX
- EX TRANSFORMER
- EX AC UNIT
- EX LIGHT POLE
- EX CITY WIRE
- EX GAS-LINE
- EX DRAINAGE PIPE
- EX DRAINAGE MH
- EX GRATE INLET
- EX HAND-HOLE
- EX CHAIN-LINKED FENCE
- EX BLDG AREA
- EX ASPHALT AREA
- EX CONC AREA
- PR WATER-LINE
- PR SEWER-LINE
- PR SEWER MH
- PR SEWER CO
- PR DRAINAGE SWALE
- PR FENCE
- PR GAS-LINE
- PR CONC AREA
- PR BLDG

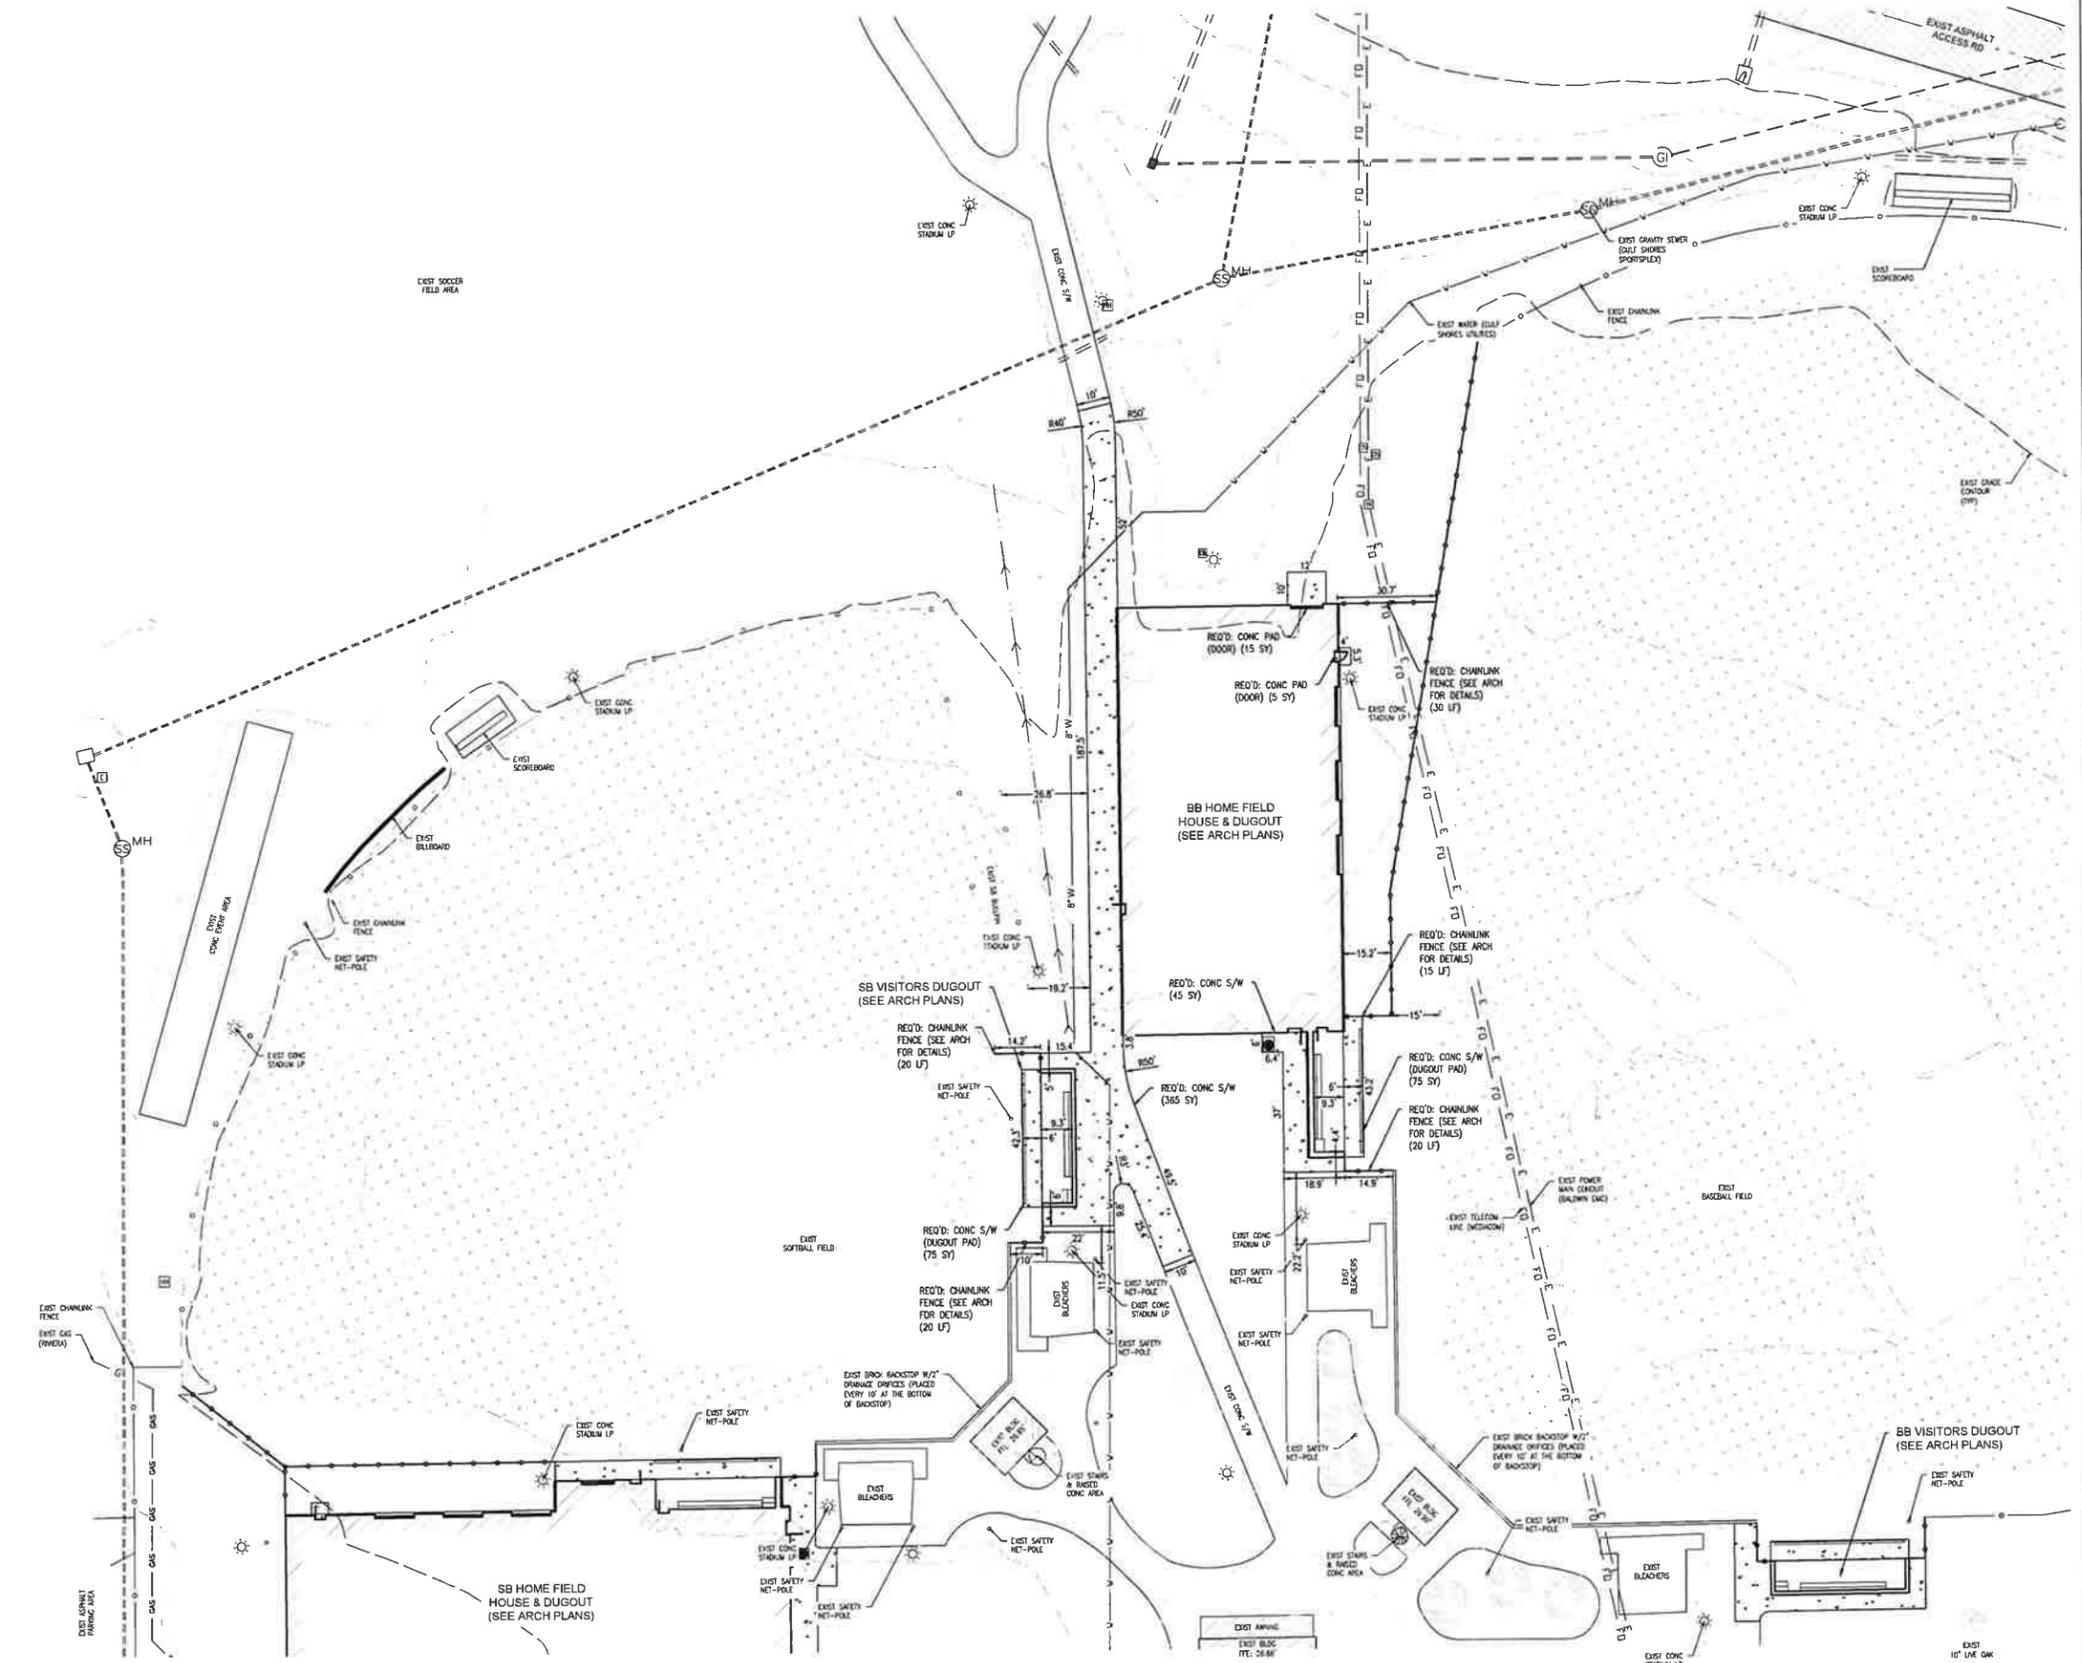




SHEET TITLE:
**GEOMETRIC
PLAN 2**

PROJ. MGR.: JMB
DRAWN: BT/RC
DATE: 11.07.2005
REVISIONS:

JOB NO. 25-111
SHEET NO:
C-3.1

LEGEND

- H/W-PROP LINE
- EX WATER-LINE
- EX FIRE HYDRANT
- EX WATER METER
- EX SEWER-LINE
- EX SEWER MH
- EX SEWER CO
- EX FIBER-LINE
- EX TELEPHONE PEDESTAL
- EX CATV
- EX US POWER-LINE
- EX ELEC BOX
- EX TRANSFORMER
- EX AC UNIT
- EX LIGHT POLE
- EX GUY WIRE
- EX GAS-LINE
- EX DRAINAGE PIPE
- EX DRAINAGE MH
- EX GRATE INLET
- EX HAND-HOLE
- EX CHAIN-LINKED FENCE
- EX BLDG AREA
- EX ASPHALT AREA
- EX CONC AREA
- PR WATER-LINE
- PR SEWER-LINE
- PR SEWER MH
- PR SEWER CO
- PR DRAINAGE SHALE
- PR FENCE
- PR GAS-LINE
- PR CONC AREA
- PR BLDG

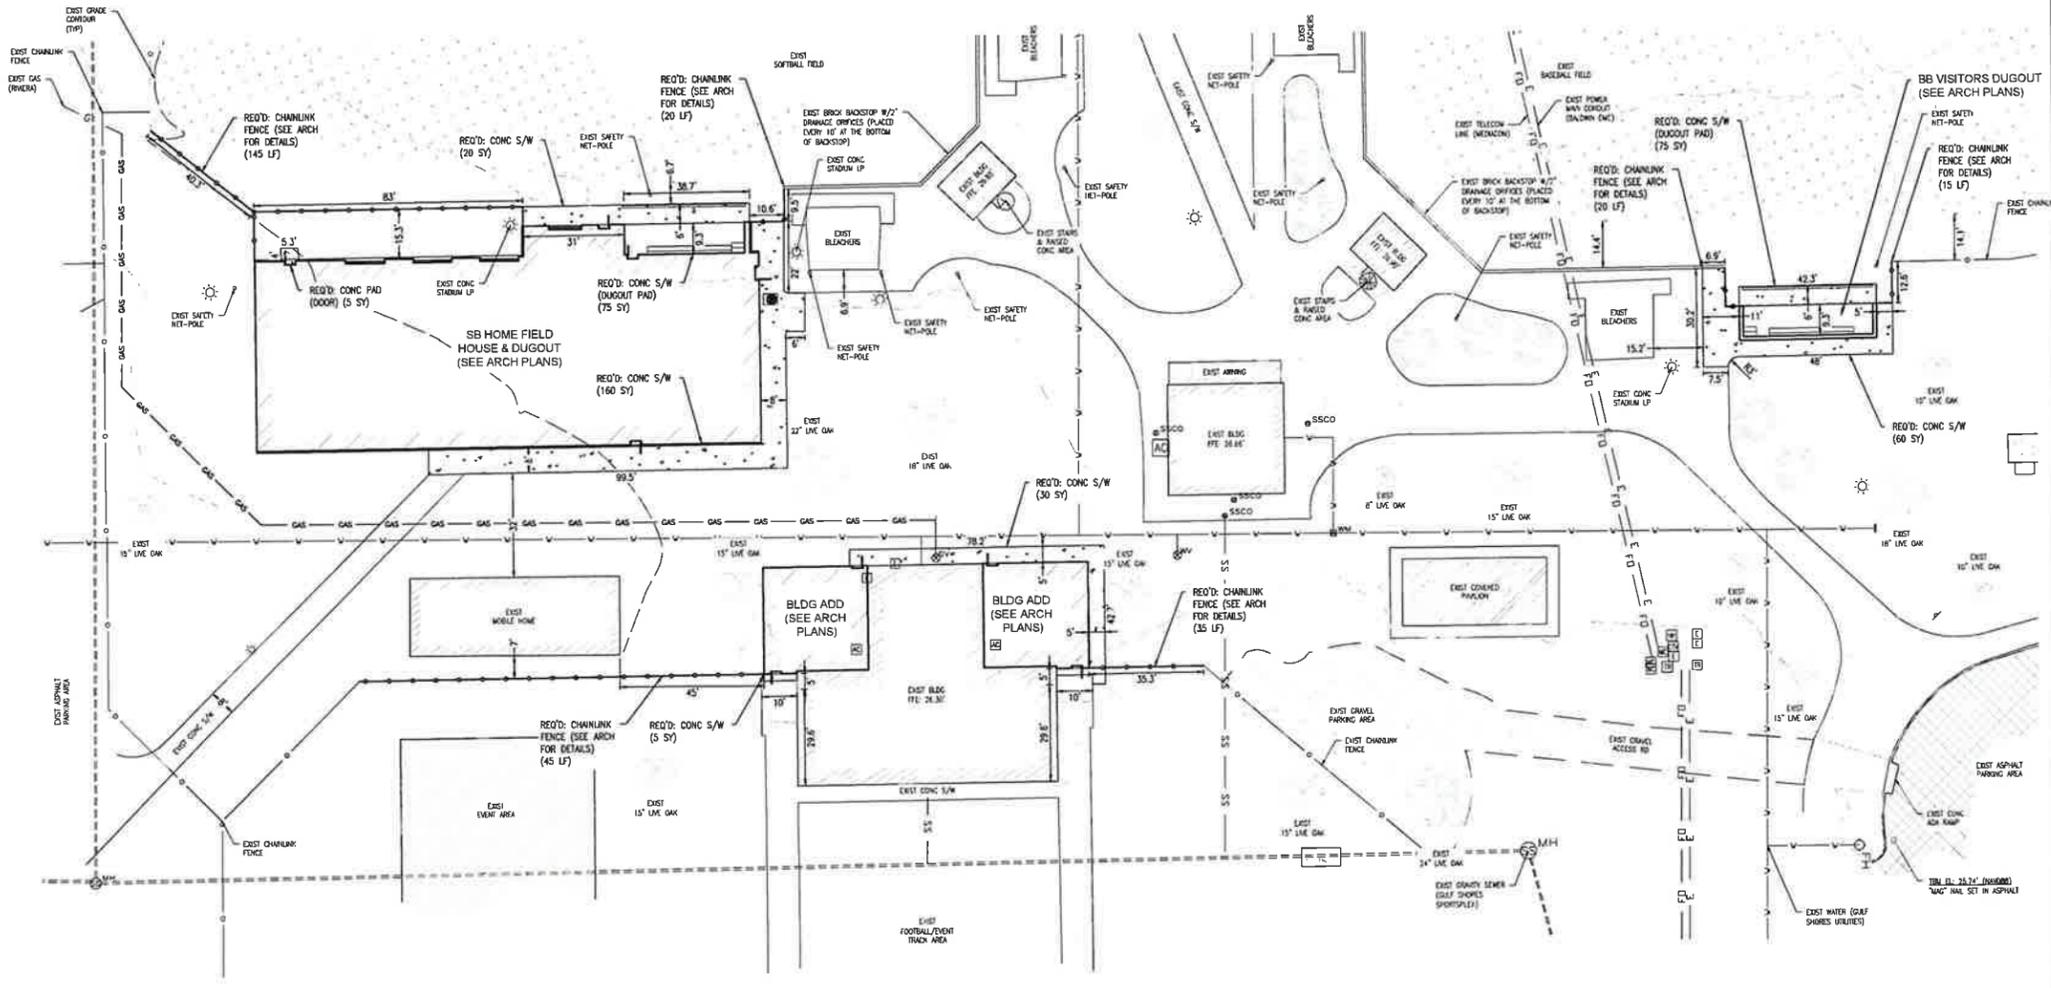

S:\Clients\05-108 GSCS Baseball & Softball Field House Lathan-McKee Architects\CIVIL ENGINEERING\PRODUCTION\DWGS\05-108 GSSP SB-BB OV-SEC-UTIL.dwg
- Friday, November 7, 2005 5:52:17 PM