
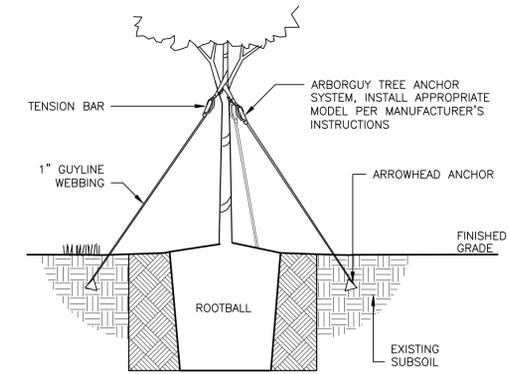


NOT
FOR CONSTRUCTION
THESE PLANS HAVE NOT BEEN
APPROVED AND ARE SUBJECT
TO CHANGE.


A Landscape Development Plan for
Coastal Gateway Tree Planting
Gulf Shores, Alabama

PLANT SCHEDULE

TREES	CODE	QTY	BOTANICAL / COMMON NAME	CONT	CAL	HT
	QV	54	Quercus virginiana / Southern Live Oak Full head, specimen quality, strong central leader	FG	6"Cal	18'

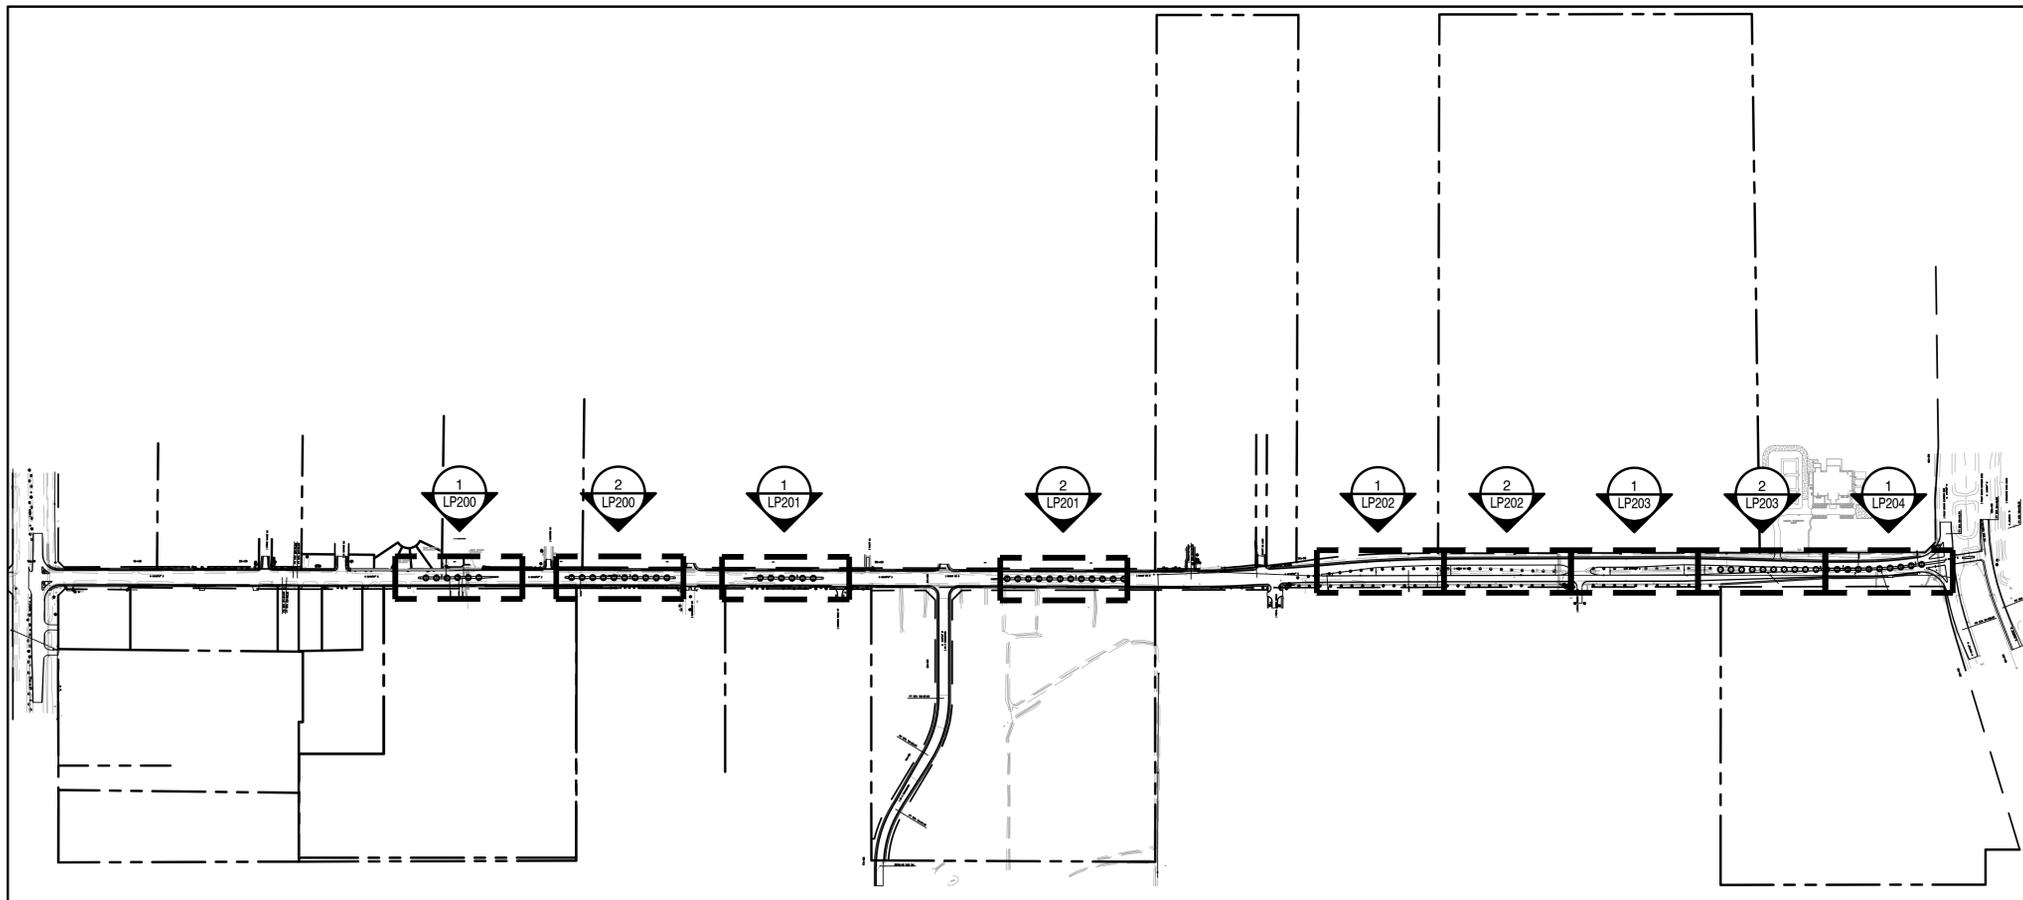

STAKING DETAIL

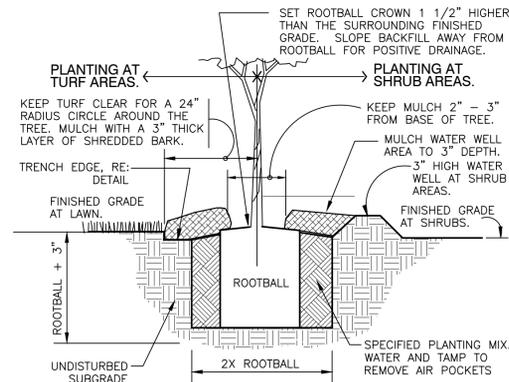

PLANT PIT DETAIL



Revisions		Revisions / Submissions	
No.	Date		
	04.07.20	BID SET	

Registration

BH
Drawn
DM
Checked
206002-015
Project No.
03.31.20
Date

STATE OF ALABAMA
LESTER CHAD WALKER
REGISTERED LANDSCAPE ARCHITECT
NUMBER 518

Sheet Title

LANDSCAPE
PLANTING PLAN

Sheet No.

LP100