



OVERALL CONCEPT SITE PLAN  
SOUTH PLAZA



# Pedestrian Bridge Plazas - Gulf Shores, Alabama

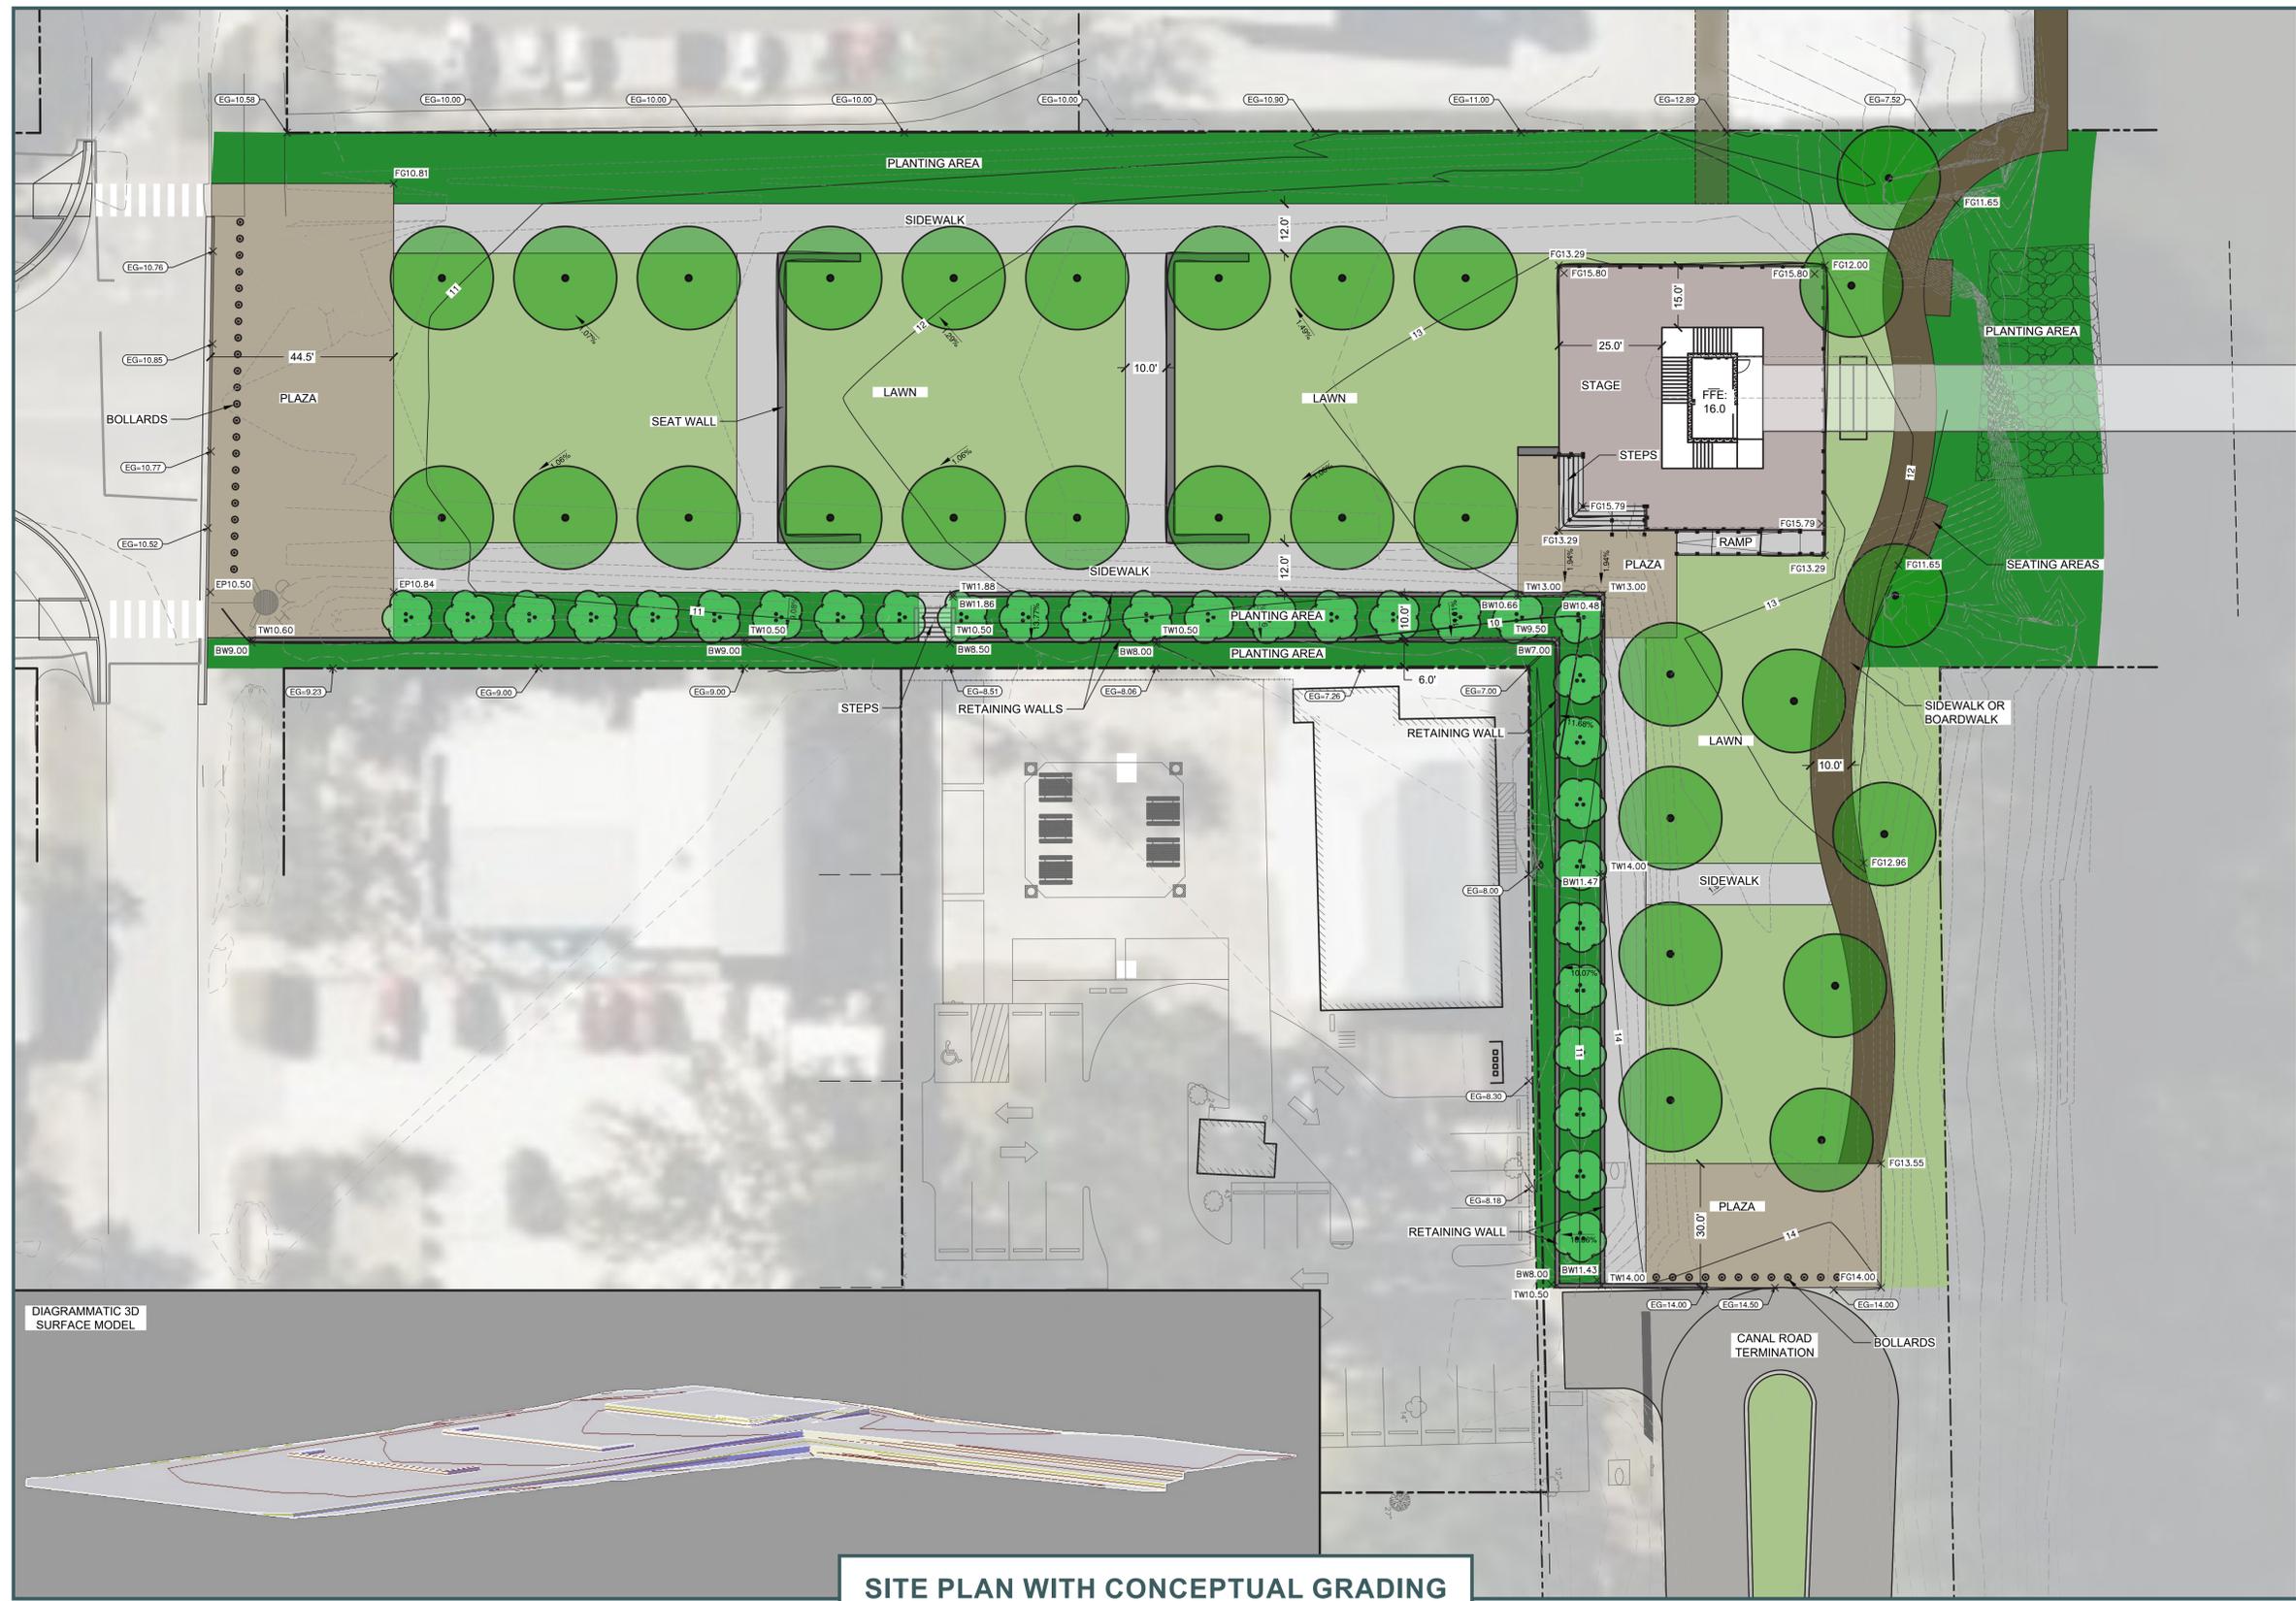


**SITE PLAN WITH CONCEPTUAL GRADING  
SOUTH PLAZA**

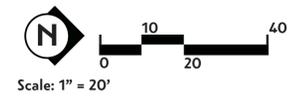

# Pedestrian Bridge Plazas - Gulf Shores, Alabama



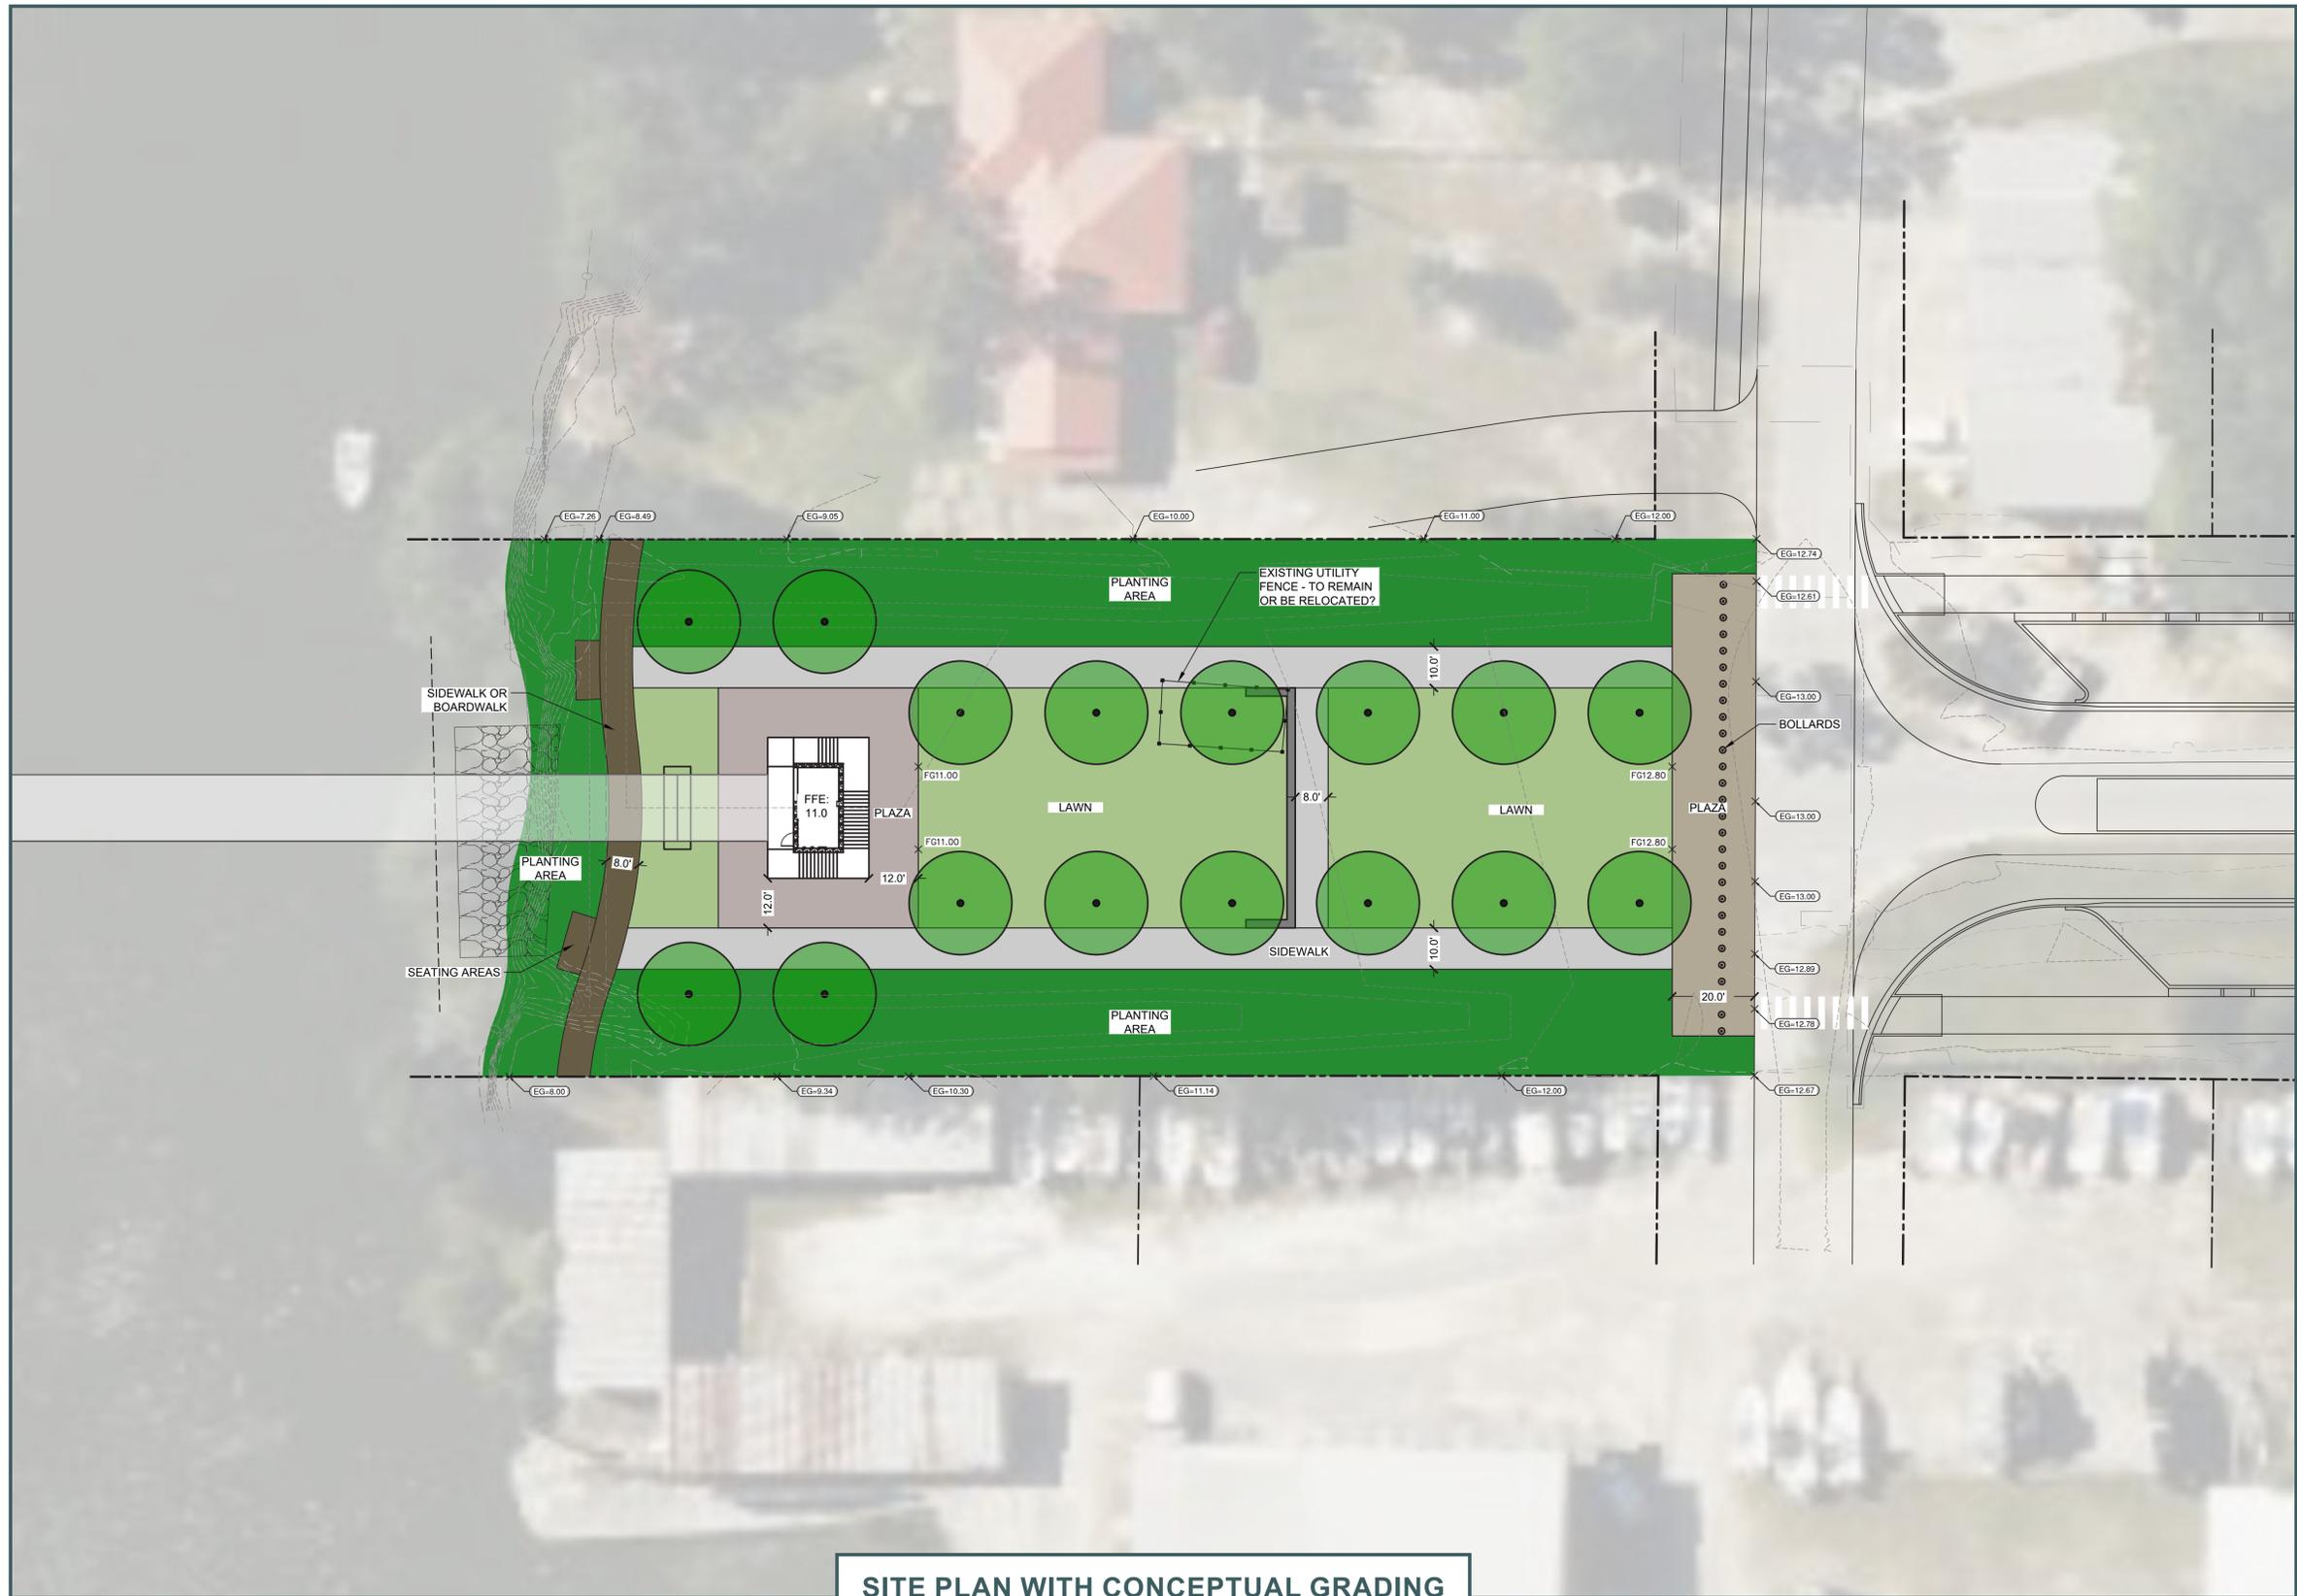

**SITE PLAN WITH CONCEPTUAL GRADING**  
NORTH PLAZA

