



SECTION 20  
TOWNSHIP 9 SOUTH, RANGE 4 EAST  
BALDWIN COUNTY, ALABAMA

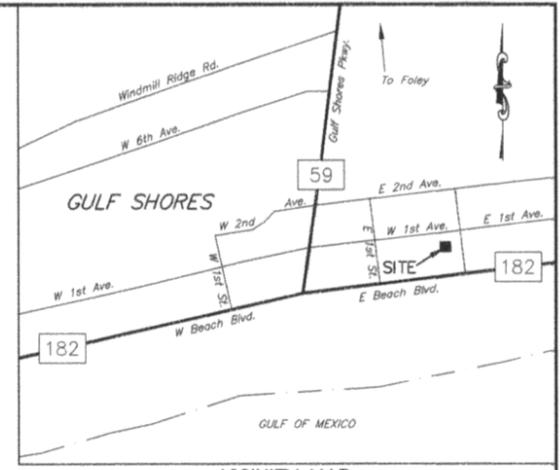

VICINITY MAP  
NOT TO SCALE

LEGEND

FH	FIRE HYDRANT	PP E	POWER POLE
WV	WATER VALVE	—	FENCE
GM	GAS METER	●	1/2" IRON ROD SET UNLESS OTHERWISE STATED
GV	GAS VALVE	▲	60d OR MAG NAIL SET UNLESS OTHERWISE STATED
TELE PED	TEL. PEDESTAL	(REF)	FROM REFERENCE SURVEY
CABLE PED	CABLE PEDESTAL	(MEAS)	MEASURED
ELEC PULL BOX	ELECTRIC PULL BOX	MB	MAIL BOX
WM	WATER METER	FS	FIBER OPTIC SIGN
✱	TREE	LP	LIGHT POLE
○	BUSH	TL	TRAFFIC LIGHT POLE
⊗	GAS PIPELINE SIGN	MP	METER POLE
⊕	TRAFFIC SIGN	SCCO	SEWER CLEAN OUT
⊞	DRAIN INLET	LAT.	LATITUDE
⊝	DRAIN MANHOLE	LONG.	LONGITUDE
⊞	SEWER MANHOLE	P.O.C.	POINT OF COMMENCEMENT
⊞	WATER MANHOLE	P.O.B.	POINT OF BEGINNING
⊞	TELEPHONE MANHOLE	⊕	CENTER LINE
⊞	TRAFFIC MANHOLE	SQ. FT.	SQUARE FEET
✱	CROSS CUT IN CONCRETE	C.M.P.	CORRUGATED METAL PIPE
T.B.M.	TEMPORARY BENCHMARK	INV.	INVERT
AC.	ACRES	SEC.	SECTION
N	NORTH	R	RANGE
S	SOUTH	T	TOWNSHIP
E	EAST	C.L.	CHAIN LINK
W	WEST	H.C.	HANDICAP
R/W	RIGHT OF WAY	INV.	INVERT

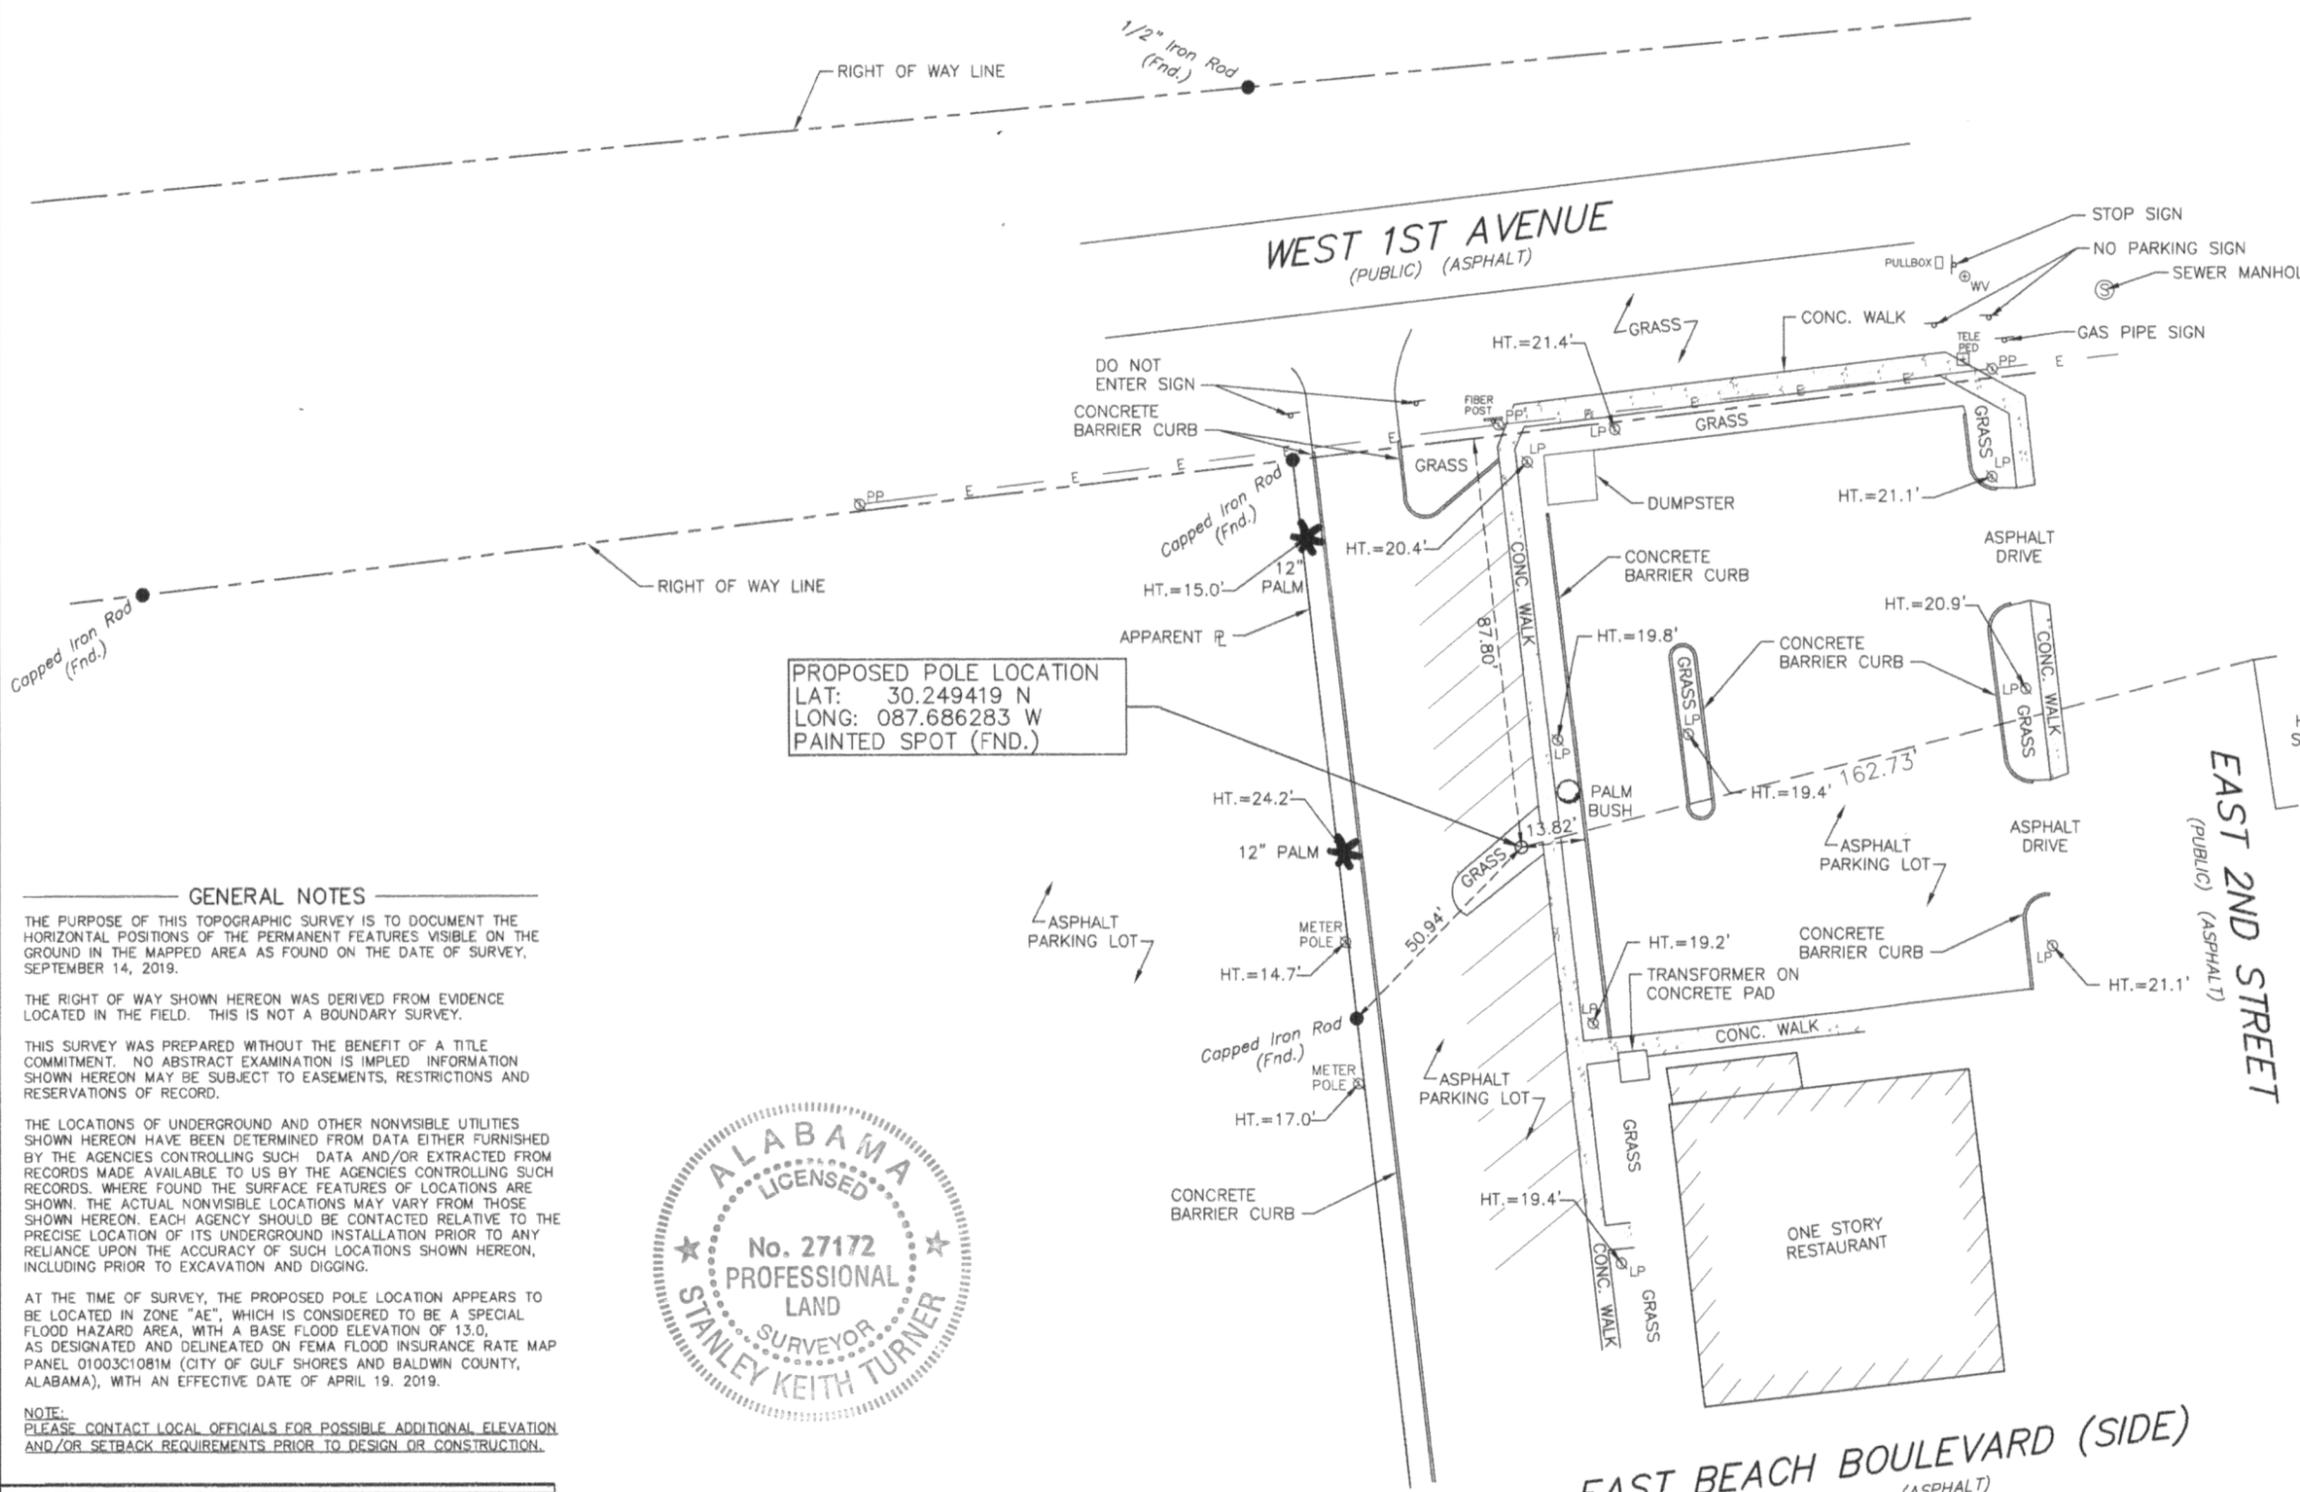

PROPOSED POLE LOCATION  
LAT: 30.249419 N  
LONG: 087.686283 W  
PAINTED SPOT (FND.)

GENERAL NOTES

THE PURPOSE OF THIS TOPOGRAPHIC SURVEY IS TO DOCUMENT THE HORIZONTAL POSITIONS OF THE PERMANENT FEATURES VISIBLE ON THE GROUND IN THE MAPPED AREA AS FOUND ON THE DATE OF SURVEY, SEPTEMBER 14, 2019.


THE RIGHT OF WAY SHOWN HEREON WAS DERIVED FROM EVIDENCE LOCATED IN THE FIELD. THIS IS NOT A BOUNDARY SURVEY.

THIS SURVEY WAS PREPARED WITHOUT THE BENEFIT OF A TITLE COMMITMENT. NO ABSTRACT EXAMINATION IS IMPLIED. INFORMATION SHOWN HEREON MAY BE SUBJECT TO EASEMENTS, RESTRICTIONS AND RESERVATIONS OF RECORD.

THE LOCATIONS OF UNDERGROUND AND OTHER NONVISIBLE UTILITIES SHOWN HEREON HAVE BEEN DETERMINED FROM DATA EITHER FURNISHED BY THE AGENCIES CONTROLLING SUCH DATA AND/OR EXTRACTED FROM RECORDS MADE AVAILABLE TO US BY THE AGENCIES CONTROLLING SUCH RECORDS. WHERE FOUND THE SURFACE FEATURES OF LOCATIONS ARE SHOWN. THE ACTUAL NONVISIBLE LOCATIONS MAY VARY FROM THOSE SHOWN HEREON. EACH AGENCY SHOULD BE CONTACTED RELATIVE TO THE PRECISE LOCATION OF ITS UNDERGROUND INSTALLATION PRIOR TO ANY RELIANCE UPON THE ACCURACY OF SUCH LOCATIONS SHOWN HEREON, INCLUDING PRIOR TO EXCAVATION AND DIGGING.

AT THE TIME OF SURVEY, THE PROPOSED POLE LOCATION APPEARS TO BE LOCATED IN ZONE "AE", WHICH IS CONSIDERED TO BE A SPECIAL FLOOD HAZARD AREA, WITH A BASE FLOOD ELEVATION OF 13.0, AS DESIGNATED AND DELINEATED ON FEMA FLOOD INSURANCE RATE MAP PANEL 01003C1081M (CITY OF GULF SHORES AND BALDWIN COUNTY, ALABAMA), WITH AN EFFECTIVE DATE OF APRIL 19, 2019.

NOTE:  
PLEASE CONTACT LOCAL OFFICIALS FOR POSSIBLE ADDITIONAL ELEVATION AND/OR SETBACK REQUIREMENTS PRIOR TO DESIGN OR CONSTRUCTION.

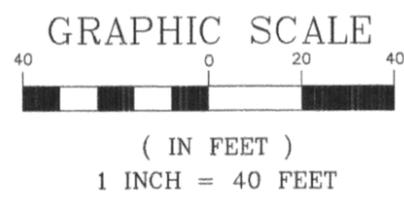

DATE	DESCRIPTION	REVISED
09-26-19	ADDED BUILDING TIE; REVISED LAT/LONG TO DECIMAL FORMAT	SKT
09-14-19	PRELIMINARY ISSUE	SKT
DATE	DESCRIPTION	REVISED
REVISIONS		

EAST BEACH BOULEVARD (SIDE)  
(PUBLIC) (ASPHALT)

TURNER SURVEYS, LLC

15732 E. HOFFMAN ROAD  
PONCHATOULA, LA 70454  
Phone: (985)386-2358  
Fax: (985)386-2359  
sturner@turnersurveys.net

*Stanley K. Turner*  
STANLEY K. TURNER, P.L.S.; AL. REG. NO. 27172  
REGISTERED PROFESSIONAL LAND SURVEYOR

TOPOGRAPHIC SURVEY OF  
SC2 TOWER SITE  
GULF SHORES, ALABAMA  
SECTION 20, T9S-R4E  
BALDWIN COUNTY, ALABAMA

DATE: 09/14/19	DRAWN BY: DAS	JOB NO. 19-0194	DRAWING NO. 1
SCALE: 1" = 40'	CHECKED BY: SKT		