


PAVING LAYOUT SHEET

REFERENCE PROJECT NO TAPAA TA19 (924)	FISCAL YEAR 2021	SHEET NO 5
--	---------------------	---------------

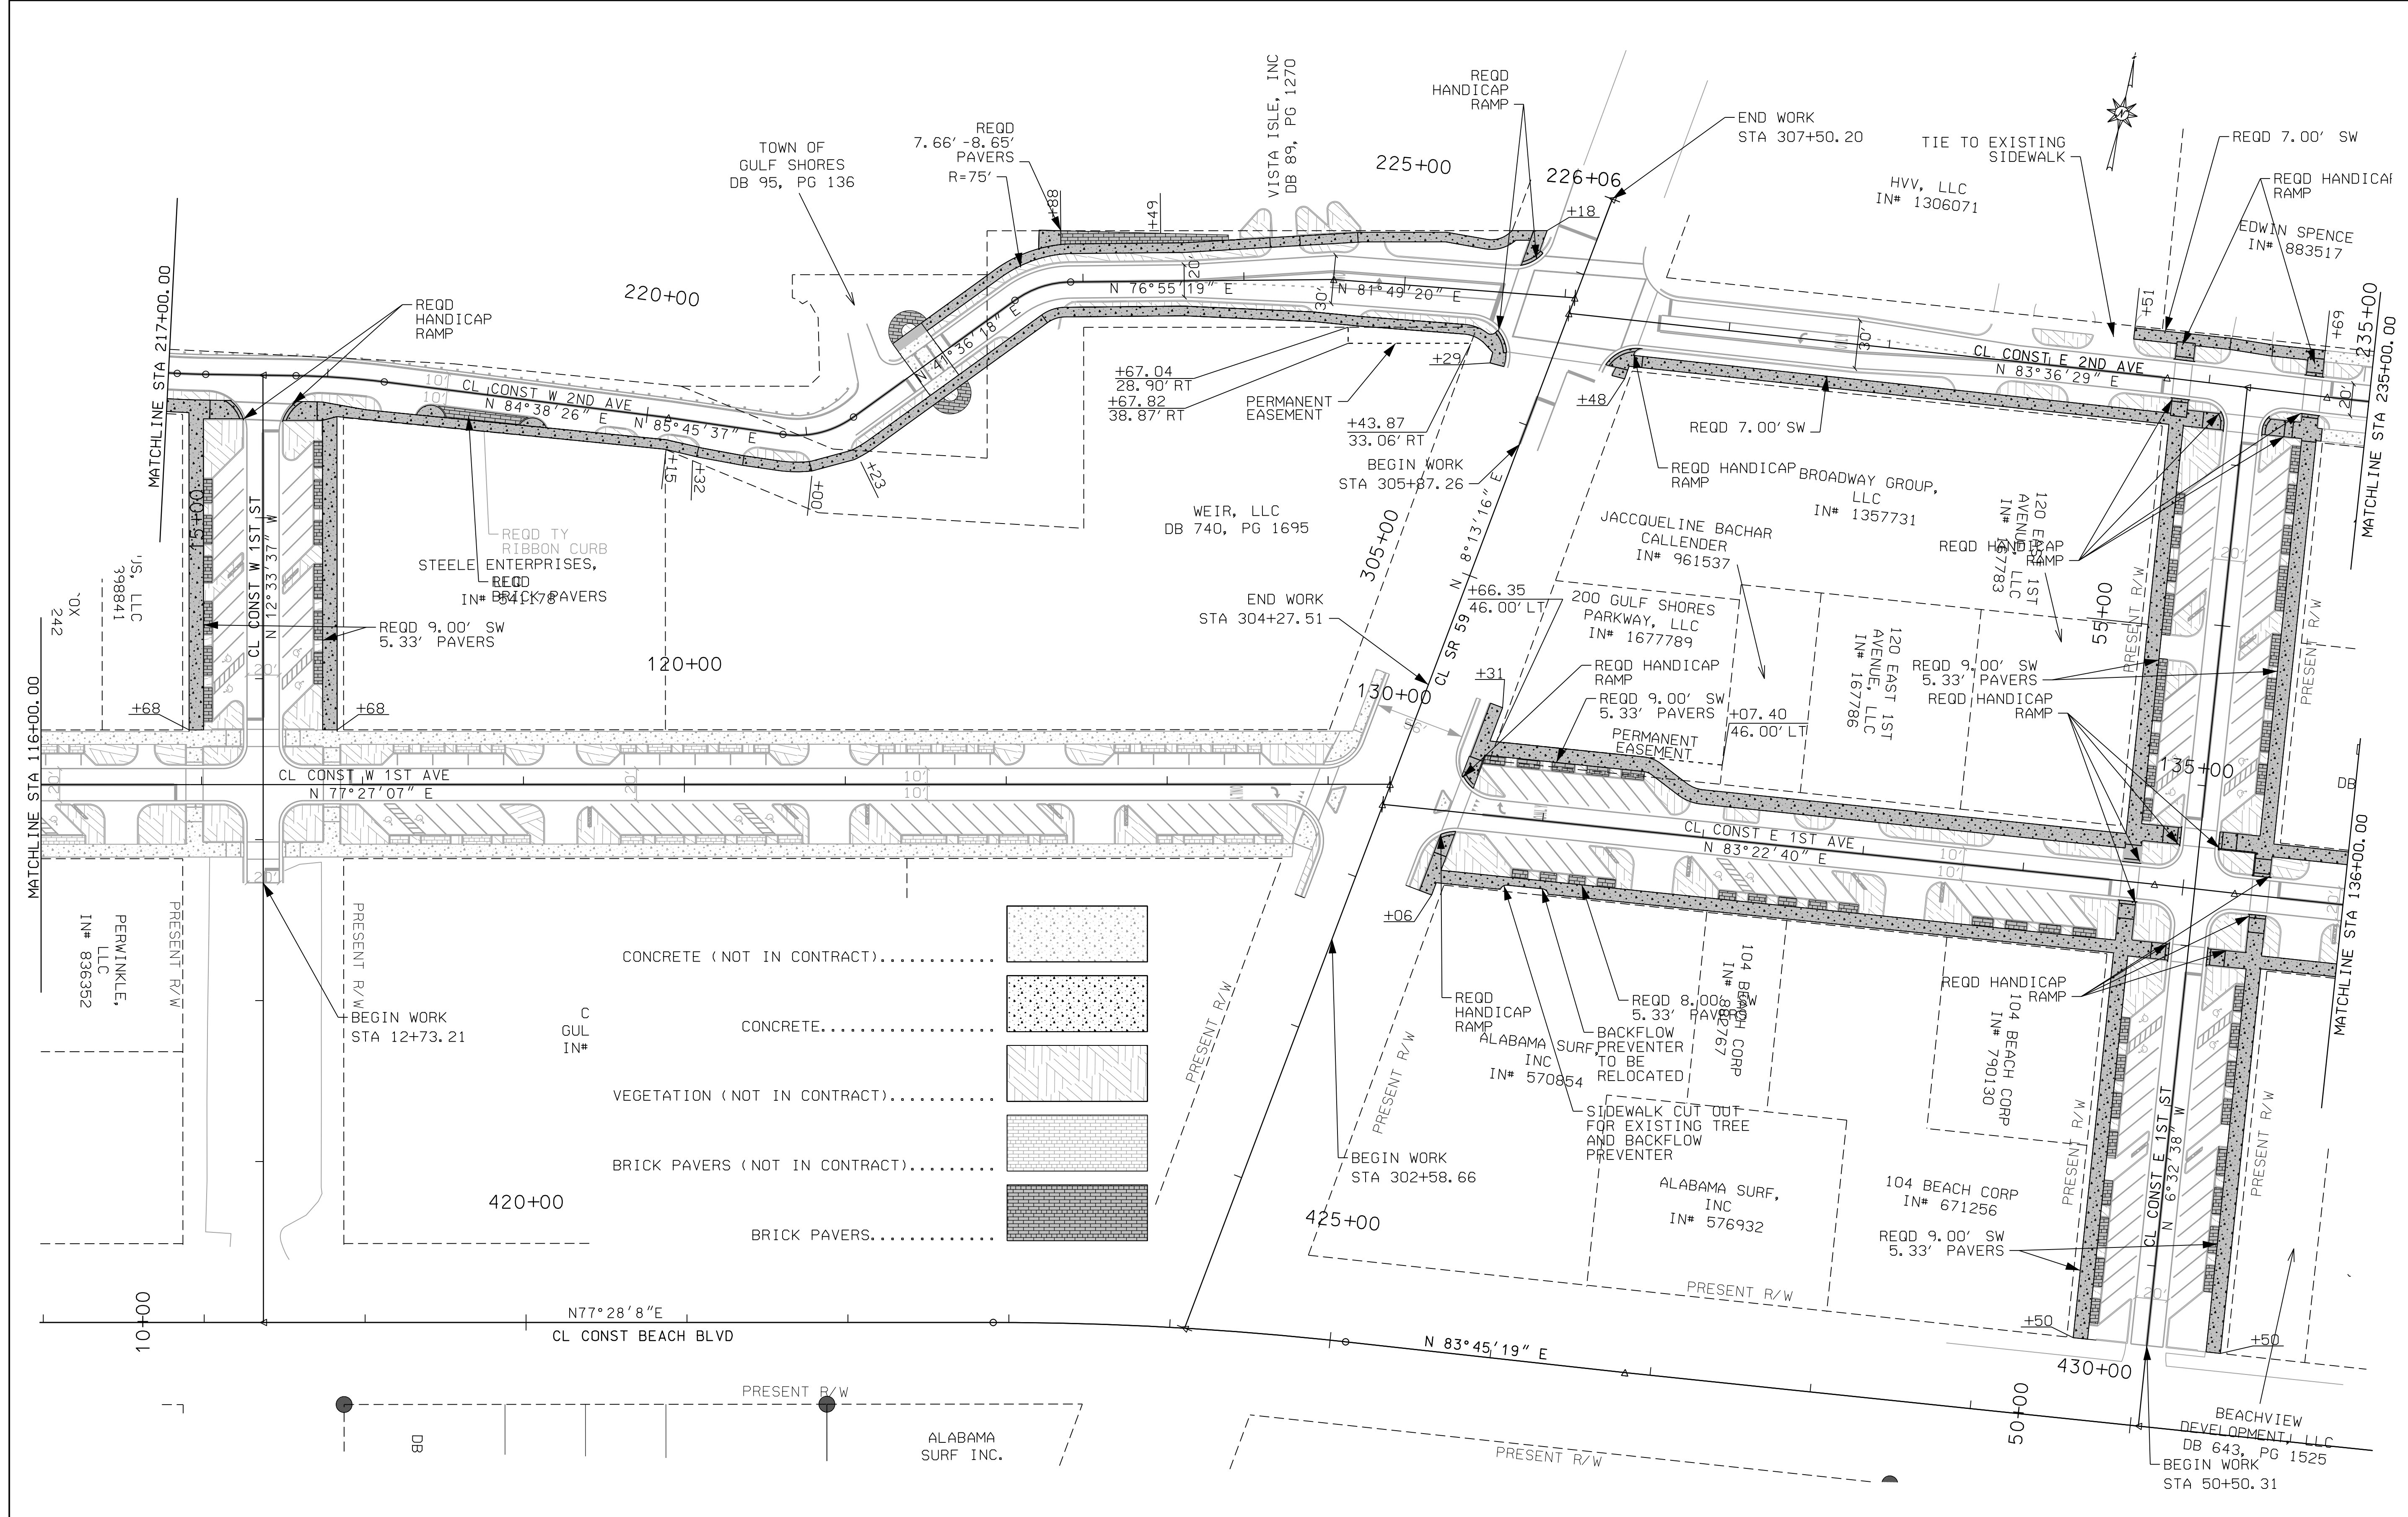

RESPONSIBLE PE:	SUPERVISOR:	DESIGNER:	PLAN SUBMITTAL		50 0 50 HORIZ SCALE (FEET)	SHEET TITLE	ROUTE
DATE:	DATE:	DATE:	100%			PAVING LAYOUT & STRIPING SHEET	BEACH WALKING DISTRICT